



BP: STA 80+00.00
Y = 267,745.77
X = 480,211.00

PI: STA 106+60.20
Y = 267,746.17
X = 482,871.19

STREET LIGHTING LEGEND

- EXISTING LIGHT FIXTURE TO REMAIN
- PROPOSED LIGHT FIXTURE

BEGIN PROJECT
STA 102+45.00

SEE CONSTRUCTION DETAIL FOR
ADDITIONAL INFORMATION FOR WIDENING.

LEGEND

24(A) CONCRETE CURB & CUTTER 24-INCH TYPE A SPECIAL	W4	MARKING LINE EPOXY 4-INCH, (WHITE)
30(A) CONCRETE CURB & GUTTER 30-INCH TYPE A	Y4	MARKING LINE EPOXY 4-INCH, (YELLOW)
30(D) CONCRETE CURB & GUTTER 30-INCH TYPE D	Y-37.5	MARKING LINE EPOXY 4-INCH, (YELLOW SKIP, 12, 5' SEG., 37.5' GAP)
30(ID) CONCRETE CURB & GUTTER INTEGRAL 30-INCH TYPE D	W-37.5	MARKING LINE EPOXY 4-INCH, (WHITE SKIP, 12, 5' SEG., 37.5' GAP)
CD-6 CONCRETE DRIVEWAY 6-INCH	DY	MARKING LINE EPOXY 4-INCH, (DOUBLE YELLOW)
CS-4 CONCRETE SIDEWALK 4-INCH	Y12	MARKING DIAGONAL EPOXY 12-INCH, (YELLOW)
ASPH-D ASPHALTIC SURFACE DRIVEWAYS AND FIELD ENTRANCES	W12	MARKING DIAGONAL EPOXY 12-INCH, (WHITE)
CONC-8 CONCRETE BASE 8-INCH	WC6	MARKING CROSSWALK EPOXY TRANSVERSE LINE 6-INCH
CURB RAMP DETECTABLE WARNING FIELD YELLOW OR RADIAL YELLOW	W8	MARKING LINE EPOXY 8-INCH (WHITE)
LAYOUT POINT NUMBER	AR	MARKING ARROW EPOXY
SAWING CONCRETE REQ'D	SY	MARKING SYMBOL EPOXY
SL MARKING STOP LINE EPOXY 18-INCH		

CP-5 (3/4 REBAR)
STA. 106+62.08, 54.8' RT
Y= 267,691.42
X= 482,873.88

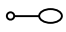
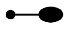
BENCH MARKS

NO.	STATION	DESCRIPTION	ELEV.
BM-1	106+85.42, 68.5' LT	HYDRANT, TOP NUT	906.05'

2

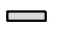

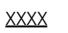
2


STREET LIGHTING LEGEND

-  EXISTING LIGHT FIXTURE TO REMAIN
-  PROPOSED LIGHT FIXTURE



 

LEGEND

24(A) CONCRETE CURB & CUTTER 24-INCH TYPE A SPECIAL	W4	MARKING LINE EPOXY 4-INCH, (WHITE)
30(A) CONCRETE CURB & GUTTER 30-INCH TYPE A	Y4	MARKING LINE EPOXY 4-INCH, (YELLOW)
30(D) CONCRETE CURB & GUTTER 30-INCH TYPE D	Y-37.5	MARKING LINE EPOXY 4-INCH, (YELLOW SKIP, 12, 5' SEG., 37.5' GAP)
30(ID) CONCRETE CURB & GUTTER INTEGRAL 30-INCH TYPE D	W-37.5	MARKING LINE EPOXY 4-INCH, (WHITE SKIP, 12, 5' SEG., 37.5' GAP)
CD-6 CONCRETE DRIVEWAY 6-INCH	DY	MARKING LINE EPOXY 4-INCH, (DOUBLE YELLOW)
CS-4 CONCRETE SIDEWALK 4-INCH	Y12	MARKING DIAGONAL EPOXY 12-INCH, (YELLOW)
ASPH-D ASPHALTIC SURFACE DRIVEWAYS AND FIELD ENTRANCES	W12	MARKING DIAGONAL EPOXY 12-INCH, (WHITE)
CONC-8 CONCRETE BASE 8-INCH	WC6	MARKING CROSSWALK EPOXY TRANSVERSE LINE 6-INCH
 CURB RAMP DETECTABLE WARNING FIELD YELLOW OR RADIAL YELLOW	W8	MARKING LINE EPOXY 8-INCH (WHITE)
 LAYOUT POINT NUMBER	AR	MARKING ARROW EPOXY
 SAWING CONCRETE REQ'D	SY	MARKING SYMBOL EPOXY
SL MARKING STOP LINE EPOXY 18-INCH		

 BENCH MARKS

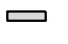
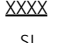
NO.	STATION	DESCRIPTION	ELEV.
BM-2	111+15.51, 45.3' LT	HYDRANT, TOP NUT	892.84'

STREET LIGHTING LEGEND


-  EXISTING LIGHT FIXTURE TO REMAIN
-  PROPOSED LIGHT FIXTURE



LEGEND

24(A) CONCRETE CURB & CUTTER 24-INCH TYPE A SPECIAL	W4	MARKING LINE EPOXY 4-INCH, (WHITE)
30(A) CONCRETE CURB & GUTTER 30-INCH TYPE A	Y4	MARKING LINE EPOXY 4-INCH, (YELLOW)
30(D) CONCRETE CURB & GUTTER 30-INCH TYPE D	Y-37.5	MARKING LINE EPOXY 4-INCH, (YELLOW SKIP, 12, 5' SEG., 37.5' GAP)
30(ID) CONCRETE CURB & GUTTER INTEGRAL 30-INCH TYPE D	W-37.5	MARKING LINE EPOXY 4-INCH, (WHITE SKIP, 12, 5' SEG., 37.5' GAP)
CD-6 CONCRETE DRIVEWAY 6-INCH	DY	MARKING LINE EPOXY 4-INCH, (DOUBLE YELLOW)
CS-4 CONCRETE SIDEWALK 4-INCH	Y12	MARKING DIAGONAL EPOXY 12-INCH, (YELLOW)
ASPH-D ASPHALTIC SURFACE DRIVEWAYS AND FIELD ENTRANCES	W12	MARKING DIAGONAL EPOXY 12-INCH, (WHITE)
CONC-8 CONCRETE BASE 8-INCH	WC6	MARKING CROSSWALK EPOXY TRANSVERSE LINE 6-INCH
 CURB RAMP DETECTABLE WARNING FIELD YELLOW OR RADIAL YELLOW	W8	MARKING LINE EPOXY 8-INCH (WHITE)
 LAYOUT POINT NUMBER	AR	MARKING ARROW EPOXY
 SAWING CONCRETE REQ'D	SY	MARKING SYMBOL EPOXY
SL MARKING STOP LINE EPOXY 18-INCH		

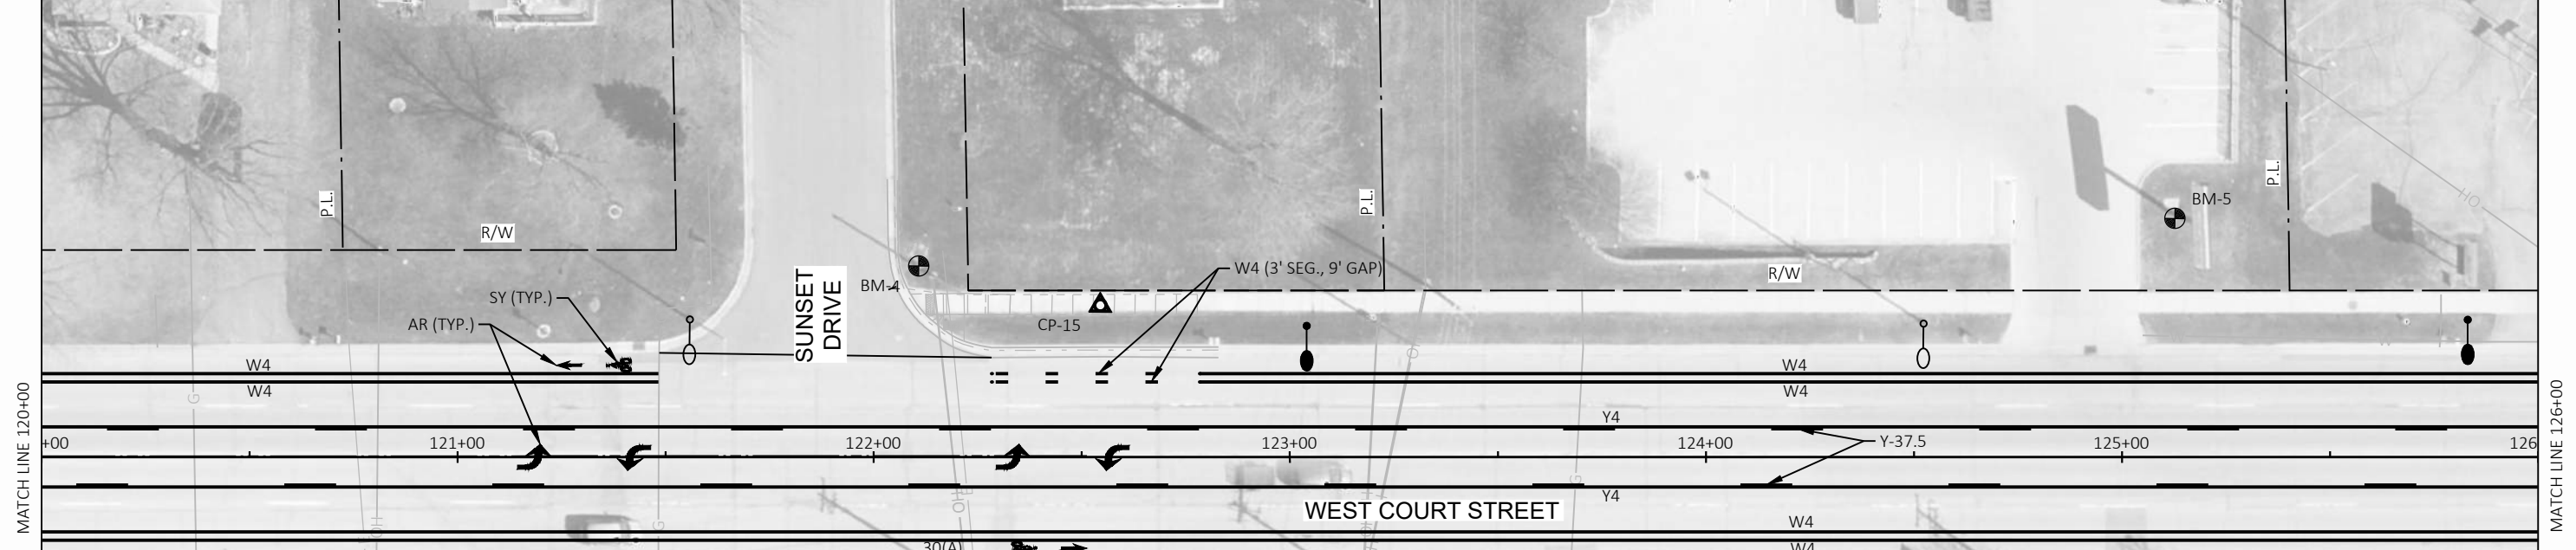
CP-10 (3/4 REBAR)
 STA. 115+18.95, 36.5' RT
 Y= 267,722.21
 X= 483,730.39

 BENCHMARKS

NO.	STATION	DESCRIPTION	ELEV.
BM-3	117+33.57, 34.7' LT	CHZD X SOUTH RIM OF MH	872.20'

LEGEND	
24(A)	CONCRETE CURB & CUTTER 24-INCH TYPE A SPECIAL
30(A)	CONCRETE CURB & GUTTER 30-INCH TYPE A
30(D)	CONCRETE CURB & GUTTER 30-INCH TYPE D
30(ID)	CONCRETE CURB & GUTTER INTEGRAL 30-INCH TYPE D
CD-6	CONCRETE DRIVEWAY 6-INCH
CS-4	CONCRETE SIDEWALK 4-INCH
ASPH-D	ASPHALTIC SURFACE DRIVEWAYS AND FIELD ENTRANCES
CONC-8	CONCRETE BASE 8-INCH
	CURB RAMP DETECTABLE WARNING FIELD YELLOW OR RADIAL YELLOW
	LAYOUT POINT NUMBER
	SAWING CONCRETE REQ'D
	MARKING STOP LINE EPOXY 18-INCH
W4	MARKING LINE EPOXY 4-INCH, (WHITE)
Y4	MARKING LINE EPOXY 4-INCH, (YELLOW)
Y-37.5	MARKING LINE EPOXY 4-INCH, (YELLOW SKIP, 12, 5' SEG., 37.5' GAP)
W-37.5	MARKING LINE EPOXY 4-INCH, (WHITE SKIP, 12, 5' SEG., 37.5' GAP)
DY	MARKING LINE EPOXY 4-INCH, (DOUBLE YELLOW)
Y12	MARKING DIAGONAL EPOXY 12-INCH, (YELLOW)
W12	MARKING DIAGONAL EPOXY 12-INCH, (WHITE)
WC6	MARKING CROSSWALK EPOXY TRANSVERSE LINE 6-INCH
W8	MARKING LINE EPOXY 8-INCH (WHITE)
AR	MARKING ARROW EPOXY
SY	MARKING SYMBOL EPOXY

 
 
STREET LIGHTING LEGEND	
	EXISTING LIGHT FIXTURE TO REMAIN
	PROPOSED LIGHT FIXTURE



BENCH MARKS			
NO.	STATION	DESCRIPTION	ELEV.
BM-4	122+10.78, 45.9' LT	HYDRANT, TOP NUT	854.99'
BM-5	125+12.73, 57.4' LT	SOUTHEAST BOLT OF SIGN	840.07'

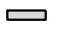

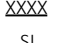
CP-15 (CHZD X ON WALK)
 STA. 122+54.41, 36.4' LT
 Y= 267,805.90
 X= 484,464.70

STREET LIGHTING LEGEND

-  EXISTING LIGHT FIXTURE TO REMAIN
-  PROPOSED LIGHT FIXTURE



LEGEND

- | | | |
|--|--------|--|
| 24(A) CONCRETE CURB & CUTTER 24-INCH TYPE A SPECIAL | W4 | MARKING LINE EPOXY 4-INCH, (WHITE) |
| 30(A) CONCRETE CURB & GUTTER 30-INCH TYPE A | Y4 | MARKING LINE EPOXY 4-INCH, (YELLOW) |
| 30(D) CONCRETE CURB & GUTTER 30-INCH TYPE D | Y-37.5 | MARKING LINE EPOXY 4-INCH, (YELLOW SKIP, 12, 5' SEG., 37.5' GAP) |
| 30(ID) CONCRETE CURB & GUTTER INTEGRAL 30-INCH TYPE D | W-37.5 | MARKING LINE EPOXY 4-INCH, (WHITE SKIP, 12, 5' SEG., 37.5' GAP) |
| CD-6 CONCRETE DRIVEWAY 6-INCH | DY | MARKING LINE EPOXY 4-INCH, (DOUBLE YELLOW) |
| CS-4 CONCRETE SIDEWALK 4-INCH | Y12 | MARKING DIAGONAL EPOXY 12-INCH, (YELLOW) |
| ASPH-D ASPHALTIC SURFACE DRIVEWAYS AND FIELD ENTRANCES | W12 | MARKING DIAGONAL EPOXY 12-INCH, (WHITE) |
| CONC-8 CONCRETE BASE 8-INCH | WC6 | MARKING CROSSWALK EPOXY TRANSVERSE LINE 6-INCH |
|  CURB RAMP DETECTABLE WARNING FIELD YELLOW OR RADIAL YELLOW | W8 | MARKING LINE EPOXY 8-INCH (WHITE) |
|  LAYOUT POINT NUMBER | AR | MARKING ARROW EPOXY |
|  SAWING CONCRETE REQ'D | SY | MARKING SYMBOL EPOXY |
| SL MARKING STOP LINE EPOXY 18-INCH | | |

CP-20 (MAG NAIL)
 STA. 128+09.37, 49.3' RT
 Y= 267,728.34
 X= 485,020.86

BENCH MARKS

NO.	STATION	DESCRIPTION	ELEV.
BM-6	128+94.91, 59.9' LT	CHISELED X ON CONCRETE BASE	831.94'

PROJECT NO: 5990-01-34/36

HWY: WEST COURT STREET

COUNTY: ROCK

PLAN DETAILS

SHEET

E

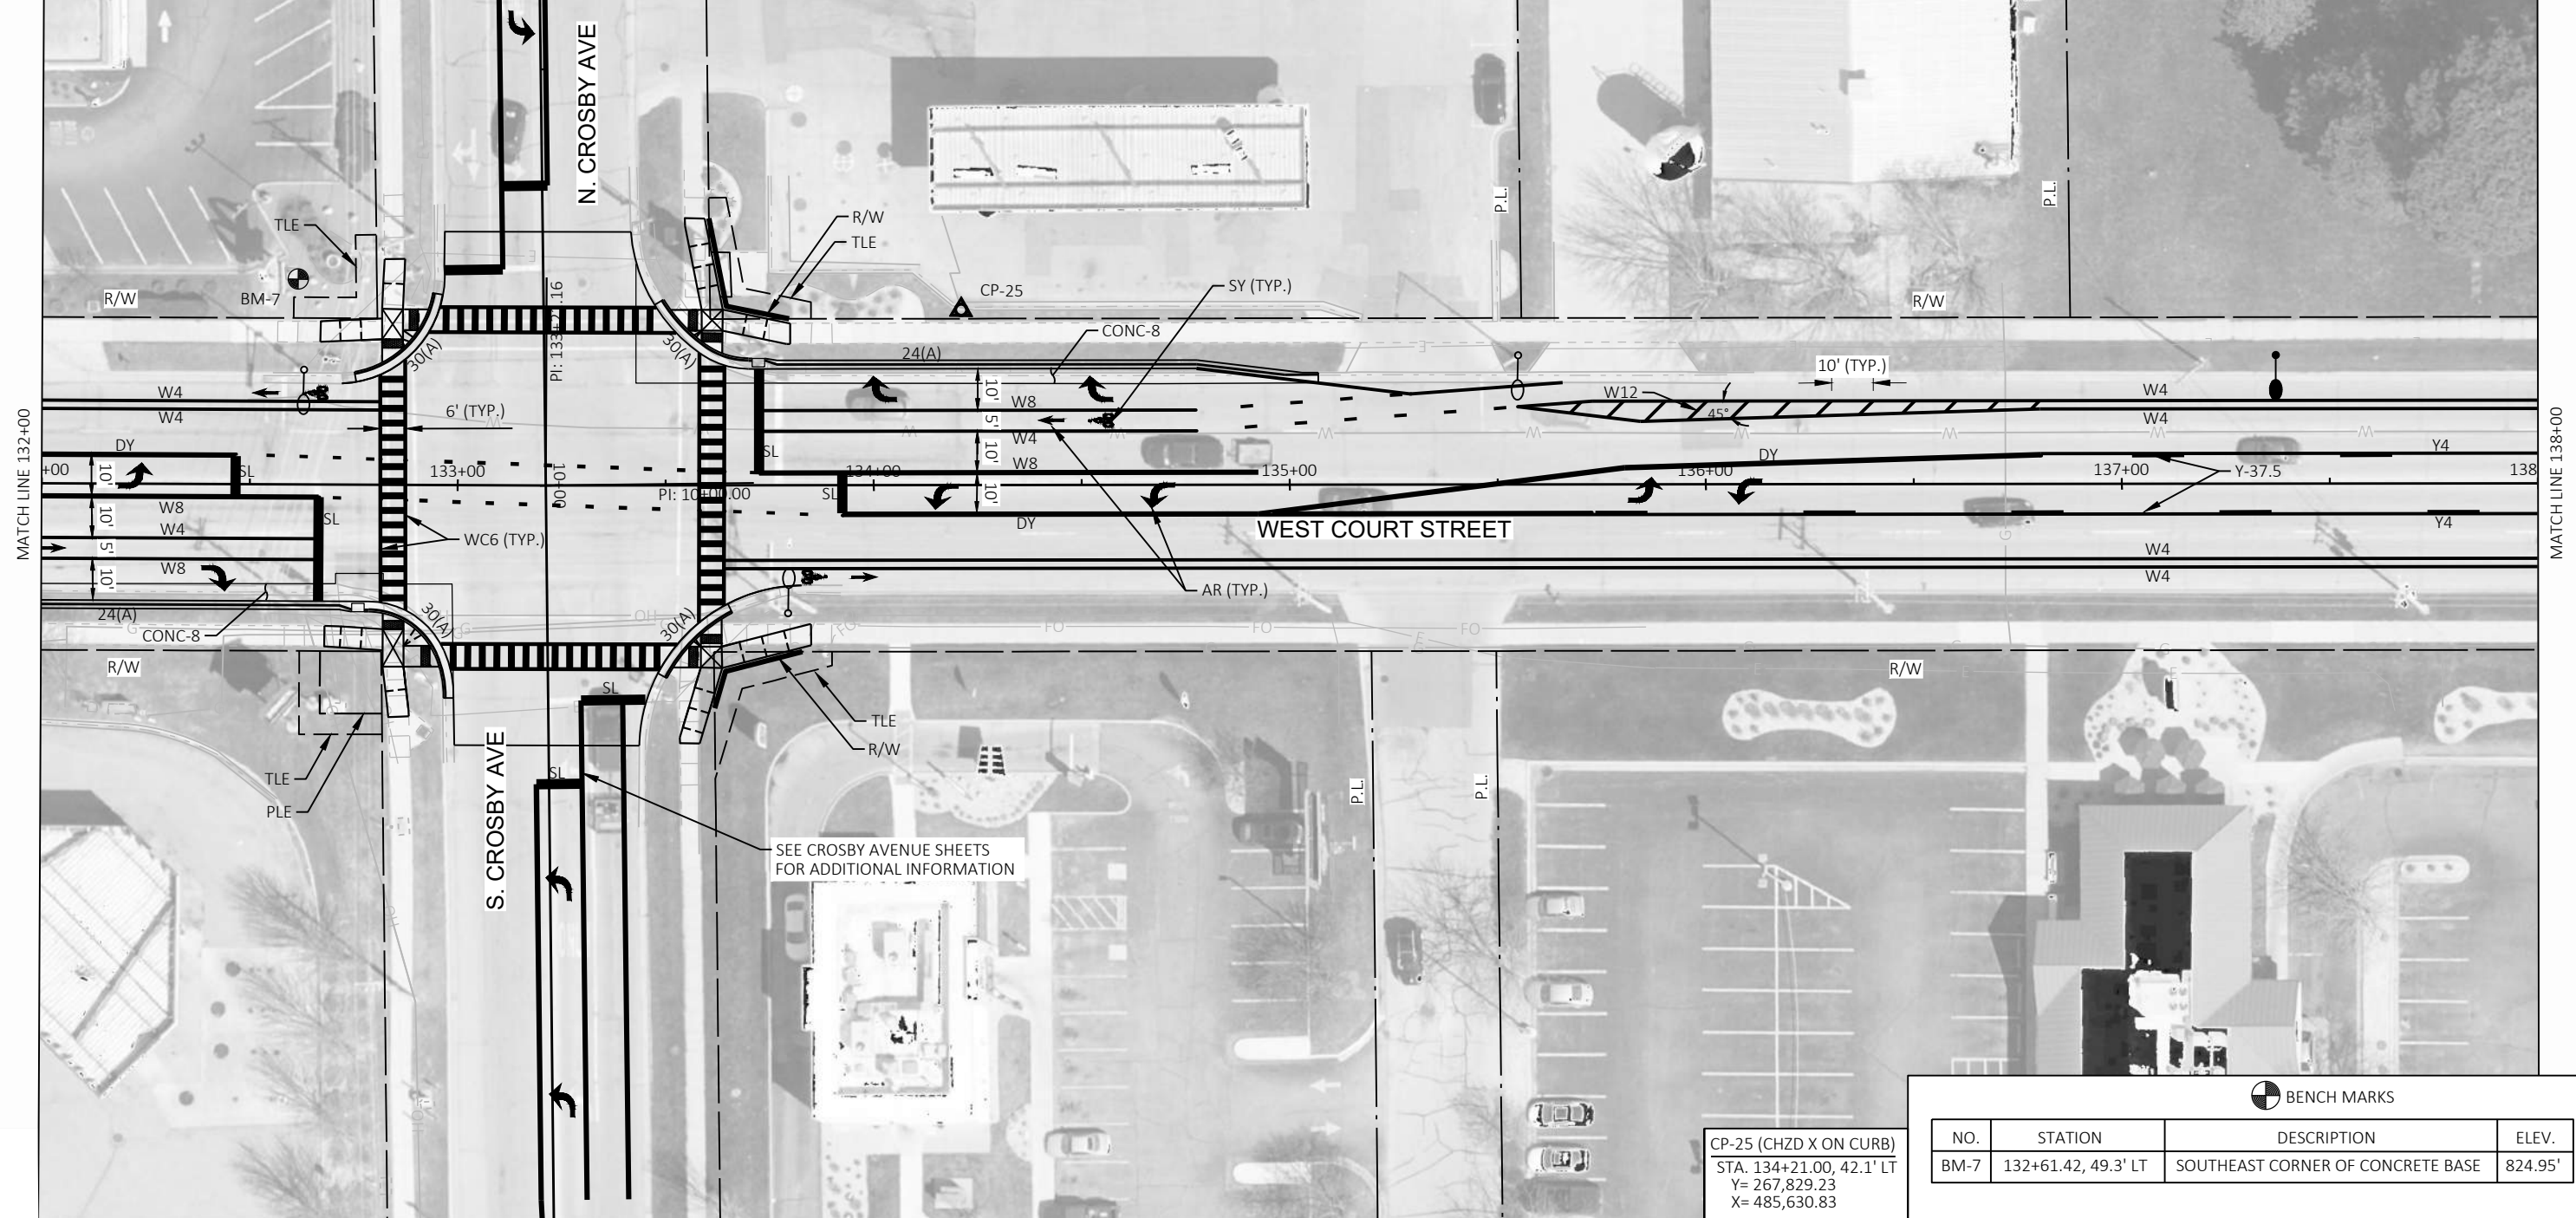
LEGEND

24(A)	CONCRETE CURB & CUTTER 24-INCH TYPE A SPECIAL	W4	MARKING LINE EPOXY 4-INCH, (WHITE)
30(A)	CONCRETE CURB & GUTTER 30-INCH TYPE A	Y4	MARKING LINE EPOXY 4-INCH, (YELLOW)
30(D)	CONCRETE CURB & GUTTER 30-INCH TYPE D	Y-37.5	MARKING LINE EPOXY 4-INCH, (YELLOW SKIP, 12, 5' SEG., 37.5' GAP)
30(ID)	CONCRETE CURB & GUTTER INTEGRAL 30-INCH TYPE D	W-37.5	MARKING LINE EPOXY 4-INCH, (WHITE SKIP, 12, 5' SEG., 37.5' GAP)
CD-6	CONCRETE DRIVEWAY 6-INCH	DY	MARKING LINE EPOXY 4-INCH, (DOUBLE YELLOW)
CS-4	CONCRETE SIDEWALK 4-INCH	Y12	MARKING DIAGONAL EPOXY 12-INCH, (YELLOW)
ASPH-D	ASPHALTIC SURFACE DRIVEWAYS AND FIELD ENTRANCES	W12	MARKING DIAGONAL EPOXY 12-INCH, (WHITE)
CONC-8	CONCRETE BASE 8-INCH	WC6	MARKING CROSSWALK EPOXY TRANSVERSE LINE 6-INCH
	CURB RAMP DETECTABLE WARNING FIELD YELLOW OR RADIAL YELLOW	W8	MARKING LINE EPOXY 8-INCH (WHITE)
	LAYOUT POINT NUMBER	AR	MARKING ARROW EPOXY
	SAWING CONCRETE REQ'D	SY	MARKING SYMBOL EPOXY
SL	MARKING STOP LINE EPOXY 18-INCH		

STREET LIGHTING LEGEND

	EXISTING LIGHT FIXTURE TO REMAIN
	PROPOSED LIGHT FIXTURE

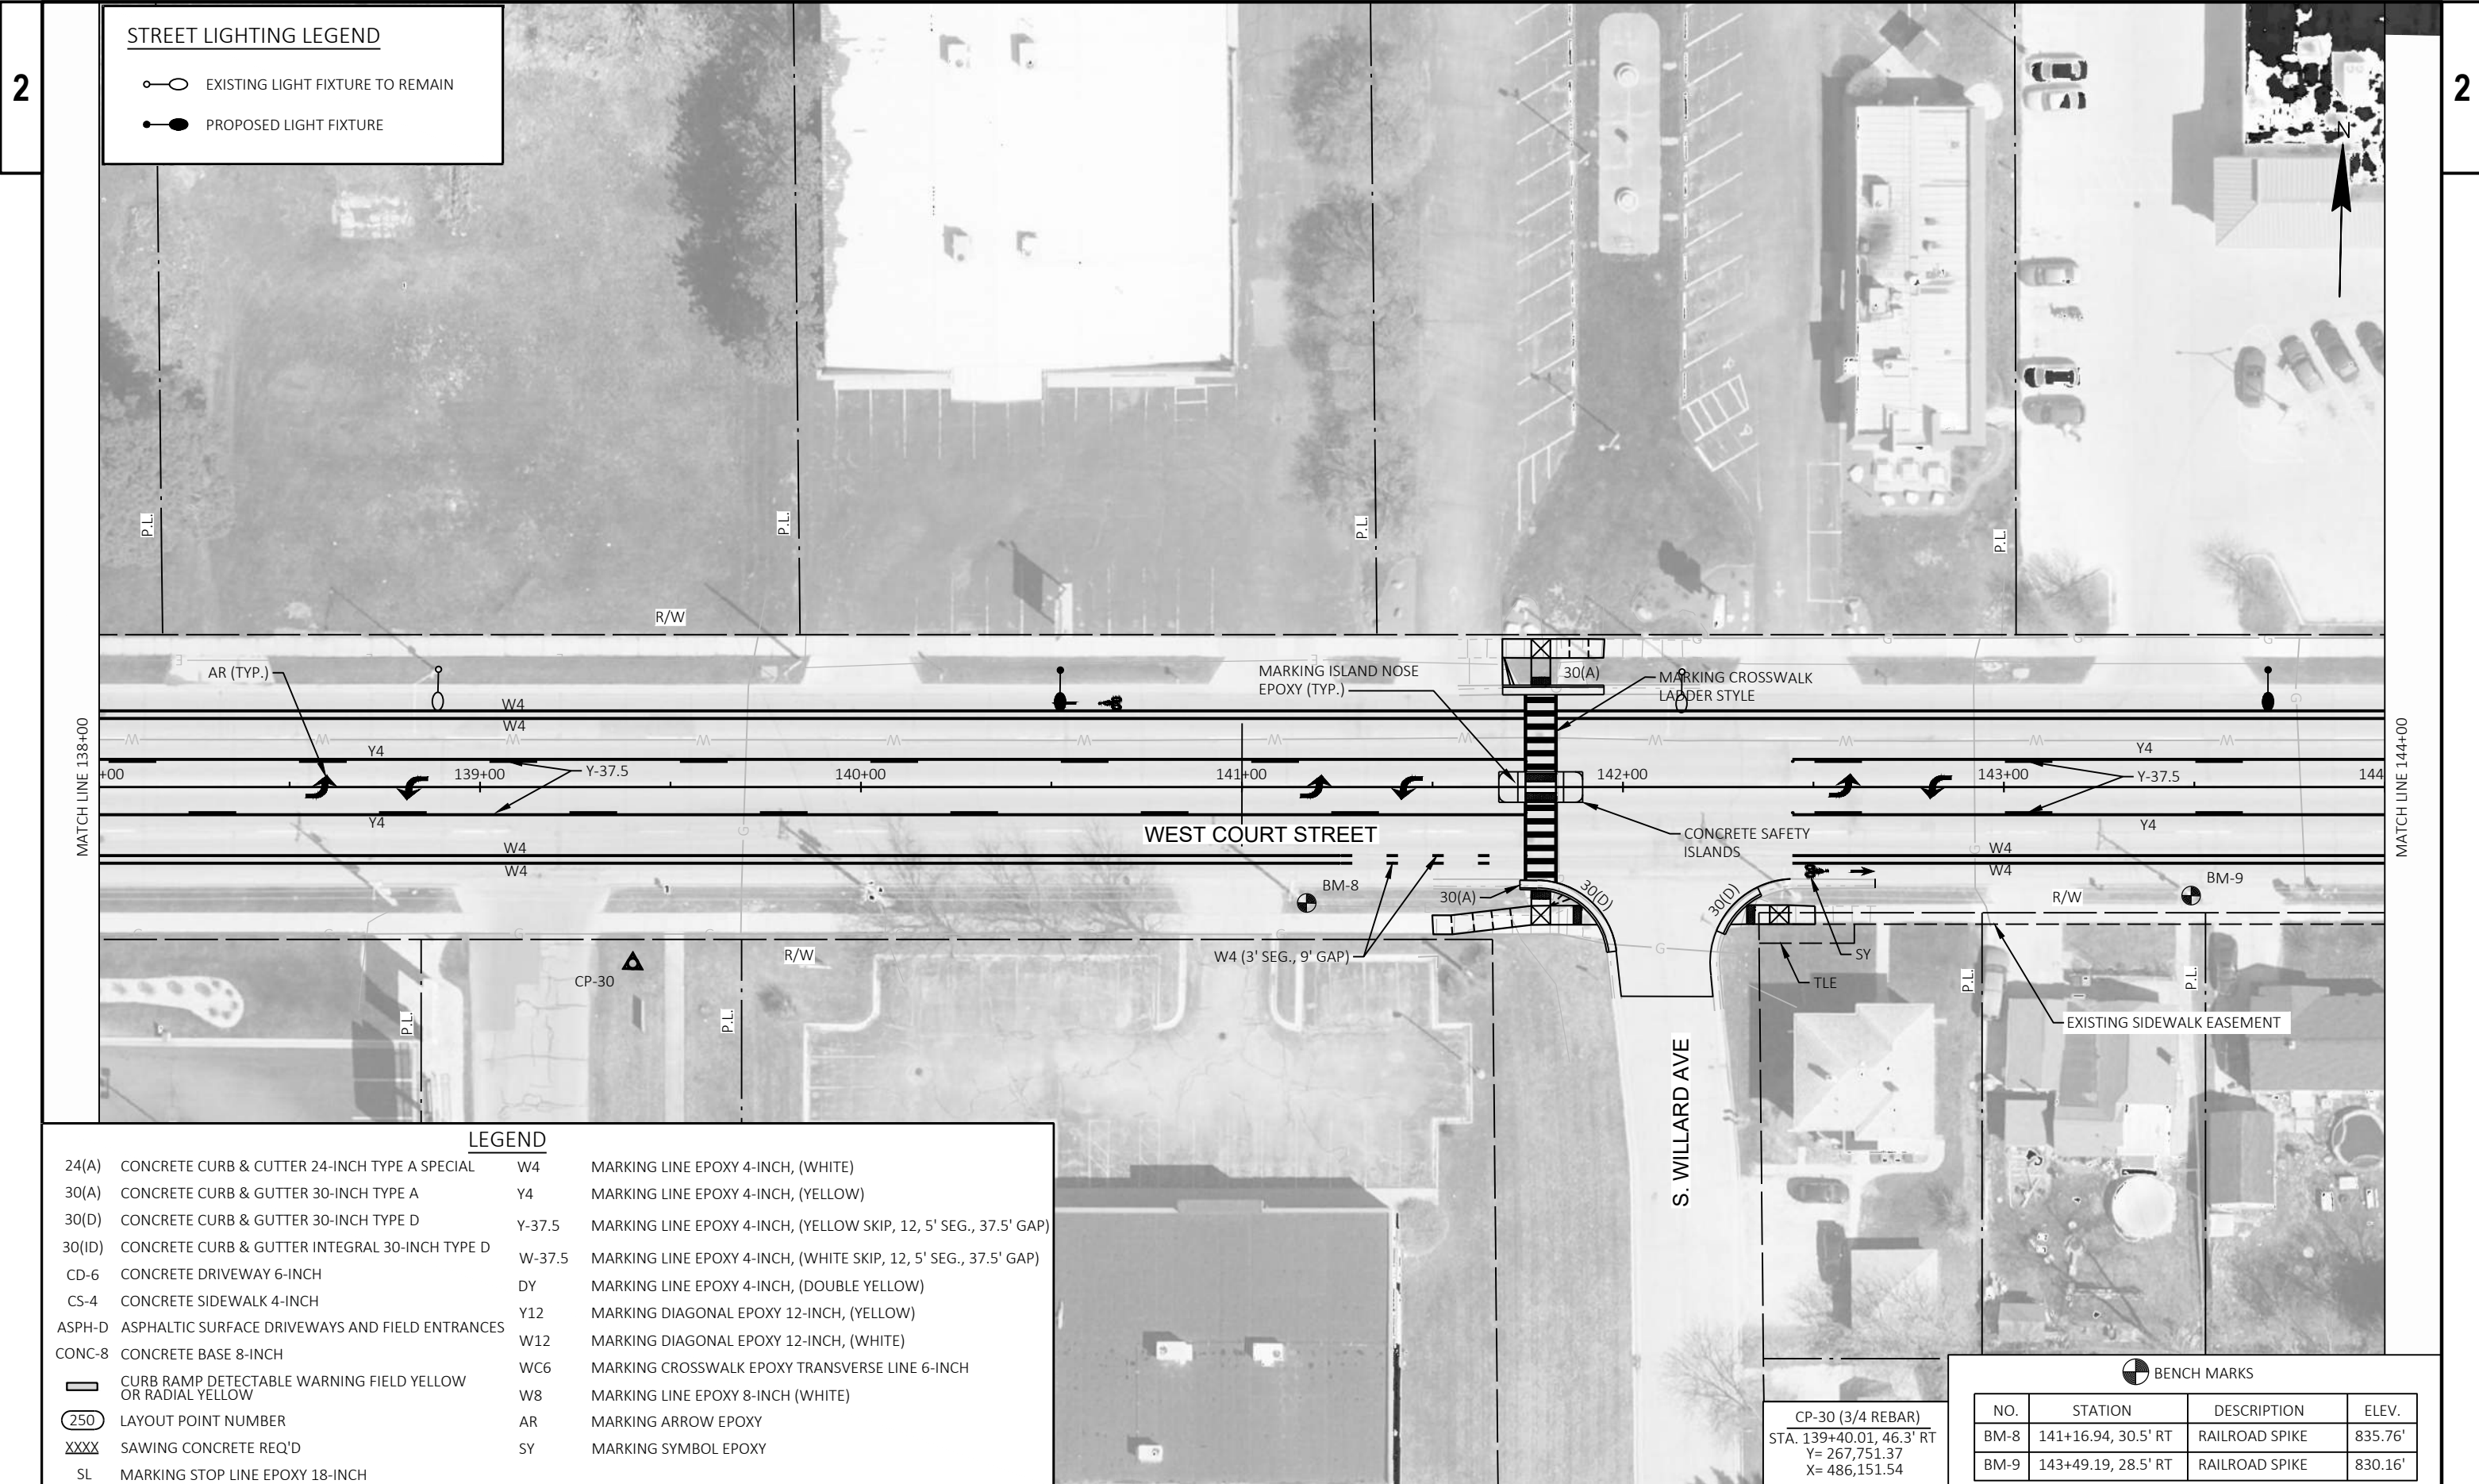
PI: STA 133+21.16
Y = 267,785.07
X = 485,531.87



BENCH MARKS

NO.	STATION	DESCRIPTION	ELEV.
BM-7	132+61.42, 49.3' LT	SOUTHEAST CORNER OF CONCRETE BASE	824.95'

CP-25 (CHZD X ON CURB)
STA. 134+21.00, 42.1' LT
Y = 267,829.23
X = 485,630.83



STREET LIGHTING LEGEND

- EXISTING LIGHT FIXTURE TO REMAIN
- PROPOSED LIGHT FIXTURE

LEGEND

- | | | |
|--|--------|--|
| 24(A) CONCRETE CURB & CUTTER 24-INCH TYPE A SPECIAL | W4 | MARKING LINE EPOXY 4-INCH, (WHITE) |
| 30(A) CONCRETE CURB & GUTTER 30-INCH TYPE A | Y4 | MARKING LINE EPOXY 4-INCH, (YELLOW) |
| 30(D) CONCRETE CURB & GUTTER 30-INCH TYPE D | Y-37.5 | MARKING LINE EPOXY 4-INCH, (YELLOW SKIP, 12, 5' SEG., 37.5' GAP) |
| 30(ID) CONCRETE CURB & GUTTER INTEGRAL 30-INCH TYPE D | W-37.5 | MARKING LINE EPOXY 4-INCH, (WHITE SKIP, 12, 5' SEG., 37.5' GAP) |
| CD-6 CONCRETE DRIVEWAY 6-INCH | DY | MARKING LINE EPOXY 4-INCH, (DOUBLE YELLOW) |
| CS-4 CONCRETE SIDEWALK 4-INCH | Y12 | MARKING DIAGONAL EPOXY 12-INCH, (YELLOW) |
| ASPH-D ASPHALTIC SURFACE DRIVEWAYS AND FIELD ENTRANCES | W12 | MARKING DIAGONAL EPOXY 12-INCH, (WHITE) |
| CONC-8 CONCRETE BASE 8-INCH | WC6 | MARKING CROSSWALK EPOXY TRANSVERSE LINE 6-INCH |
| ▭ CURB RAMP DETECTABLE WARNING FIELD YELLOW OR RADIAL YELLOW | W8 | MARKING LINE EPOXY 8-INCH (WHITE) |
| ⊙ LAYOUT POINT NUMBER | AR | MARKING ARROW EPOXY |
| XXXX SAWING CONCRETE REQ'D | SY | MARKING SYMBOL EPOXY |
| SL MARKING STOP LINE EPOXY 18-INCH | | |

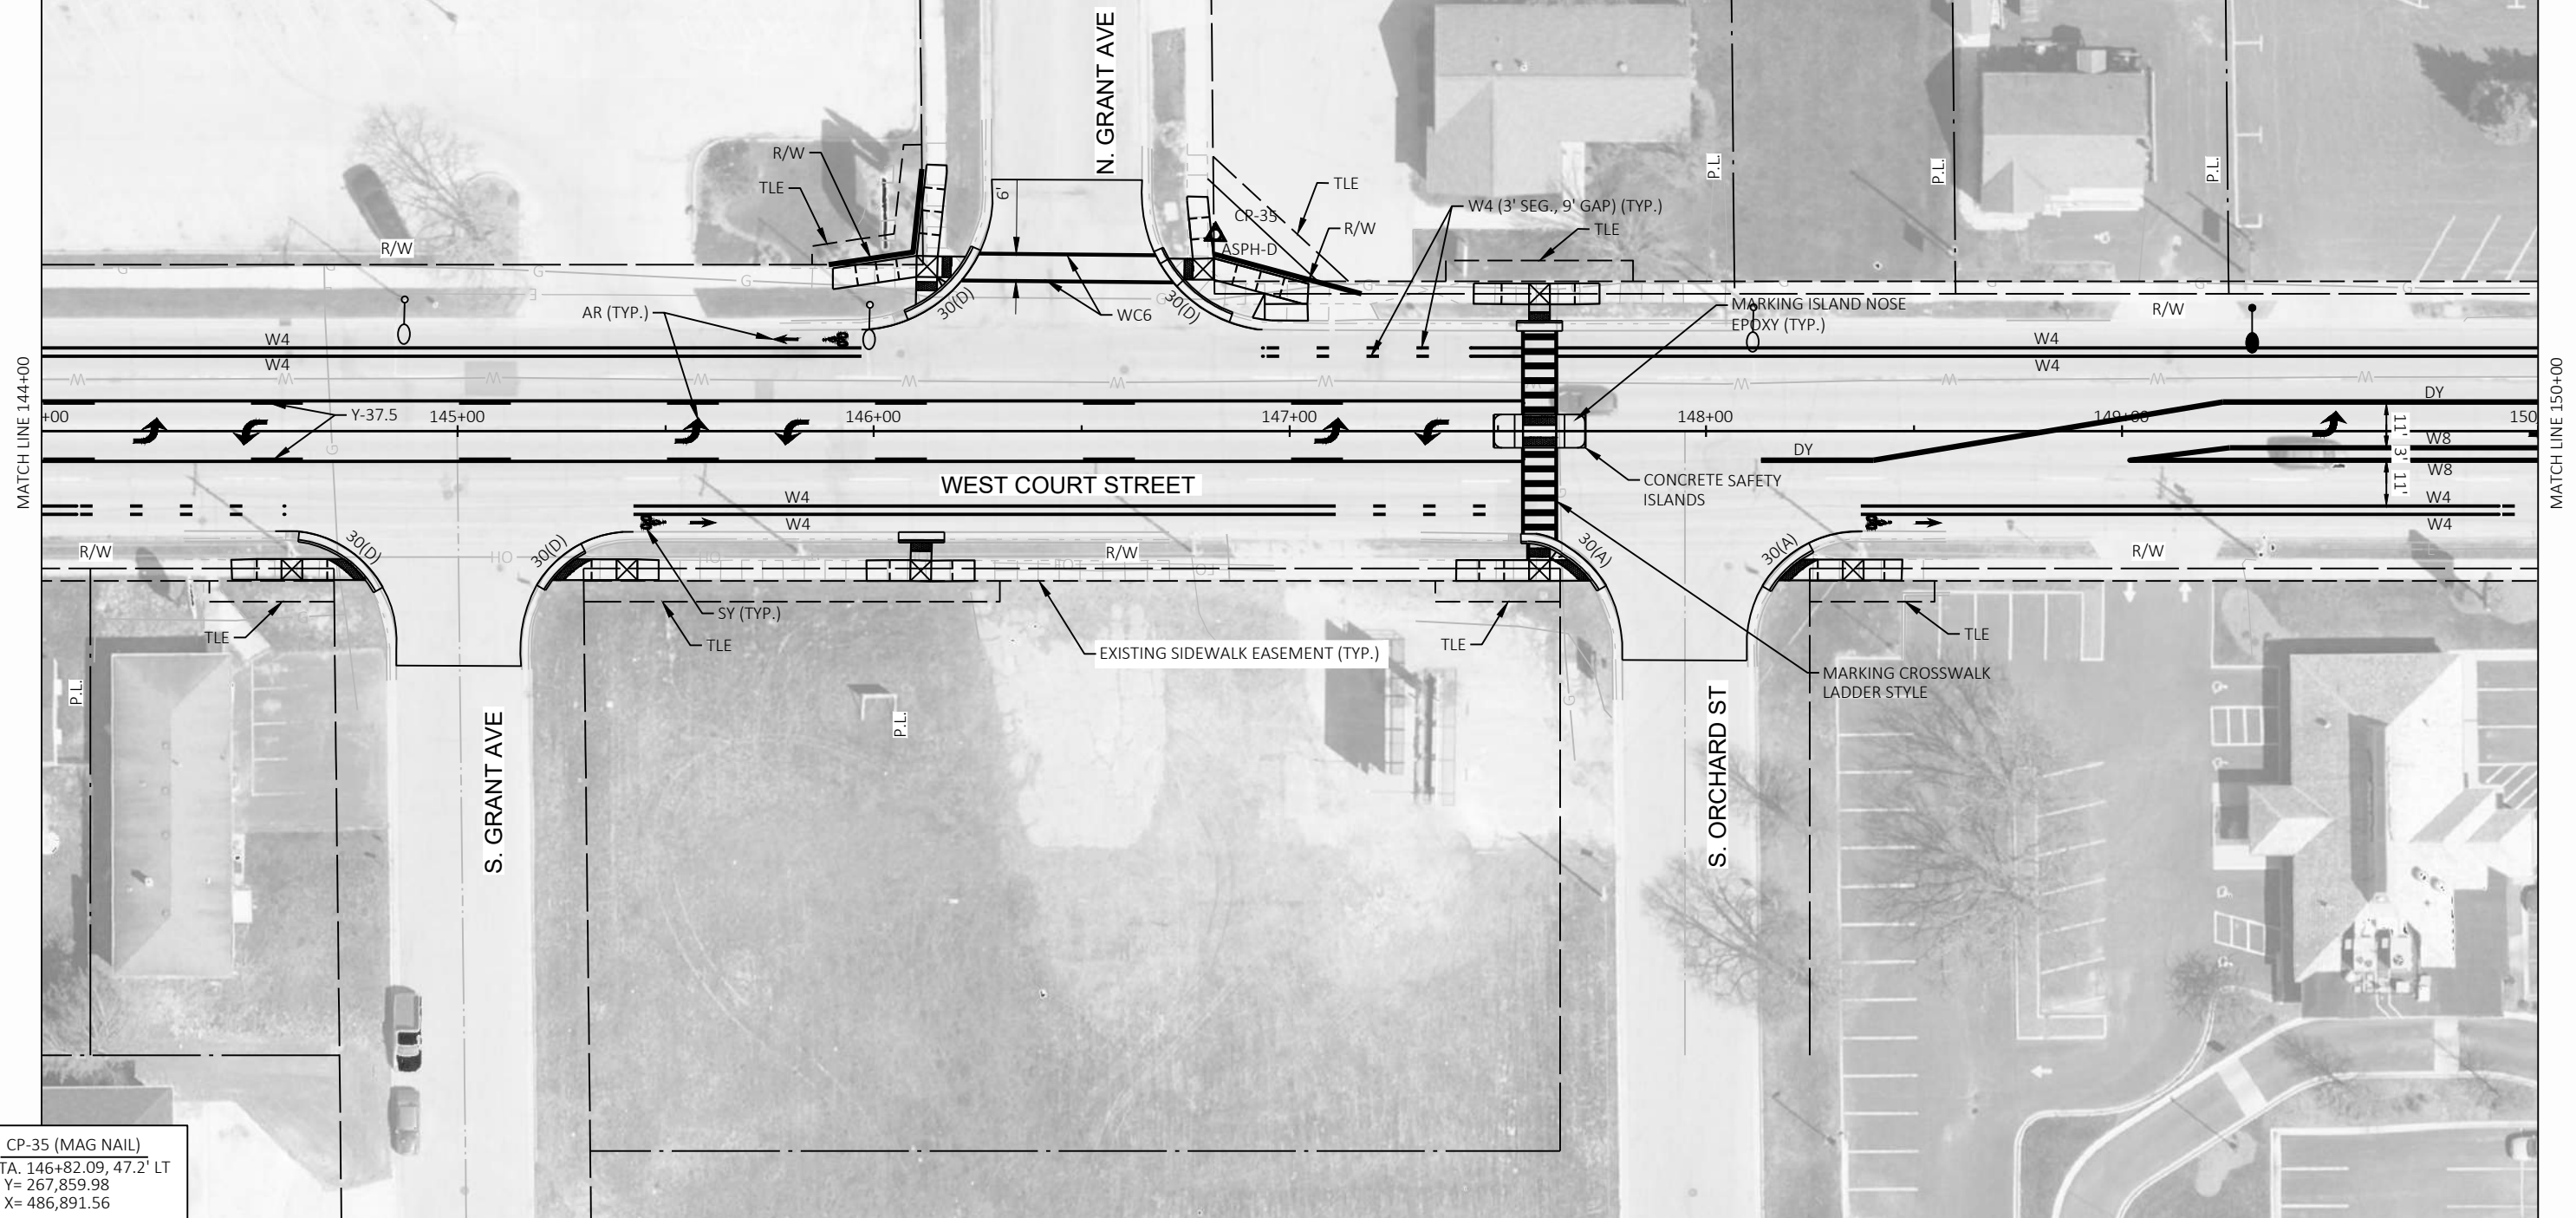
BENCH MARKS

NO.	STATION	DESCRIPTION	ELEV.
BM-8	141+16.94, 30.5' RT	RAILROAD SPIKE	835.76'
BM-9	143+49.19, 28.5' RT	RAILROAD SPIKE	830.16'

CP-30 (3/4 REBAR)
 STA. 139+40.01, 46.3' RT
 Y= 267,751.37
 X= 486,151.54

LEGEND			
24(A)	CONCRETE CURB & CUTTER 24-INCH TYPE A SPECIAL	W4	MARKING LINE EPOXY 4-INCH, (WHITE)
30(A)	CONCRETE CURB & GUTTER 30-INCH TYPE A	Y4	MARKING LINE EPOXY 4-INCH, (YELLOW)
30(D)	CONCRETE CURB & GUTTER 30-INCH TYPE D	Y-37.5	MARKING LINE EPOXY 4-INCH, (YELLOW SKIP, 12, 5' SEG., 37.5' GAP)
30(ID)	CONCRETE CURB & GUTTER INTEGRAL 30-INCH TYPE D	W-37.5	MARKING LINE EPOXY 4-INCH, (WHITE SKIP, 12, 5' SEG., 37.5' GAP)
CD-6	CONCRETE DRIVEWAY 6-INCH	DY	MARKING LINE EPOXY 4-INCH, (DOUBLE YELLOW)
CS-4	CONCRETE SIDEWALK 4-INCH	Y12	MARKING DIAGONAL EPOXY 12-INCH, (YELLOW)
ASPH-D	ASPHALTIC SURFACE DRIVEWAYS AND FIELD ENTRANCES	W12	MARKING DIAGONAL EPOXY 12-INCH, (WHITE)
CONC-8	CONCRETE BASE 8-INCH	WC6	MARKING CROSSWALK EPOXY TRANSVERSE LINE 6-INCH
	CURB RAMP DETECTABLE WARNING FIELD YELLOW OR RADIAL YELLOW	W8	MARKING LINE EPOXY 8-INCH (WHITE)
	LAYOUT POINT NUMBER	AR	MARKING ARROW EPOXY
	SAWING CONCRETE REQ'D	SY	MARKING SYMBOL EPOXY
	MARKING STOP LINE EPOXY 18-INCH		

STREET LIGHTING LEGEND	
	EXISTING LIGHT FIXTURE TO REMAIN
	PROPOSED LIGHT FIXTURE

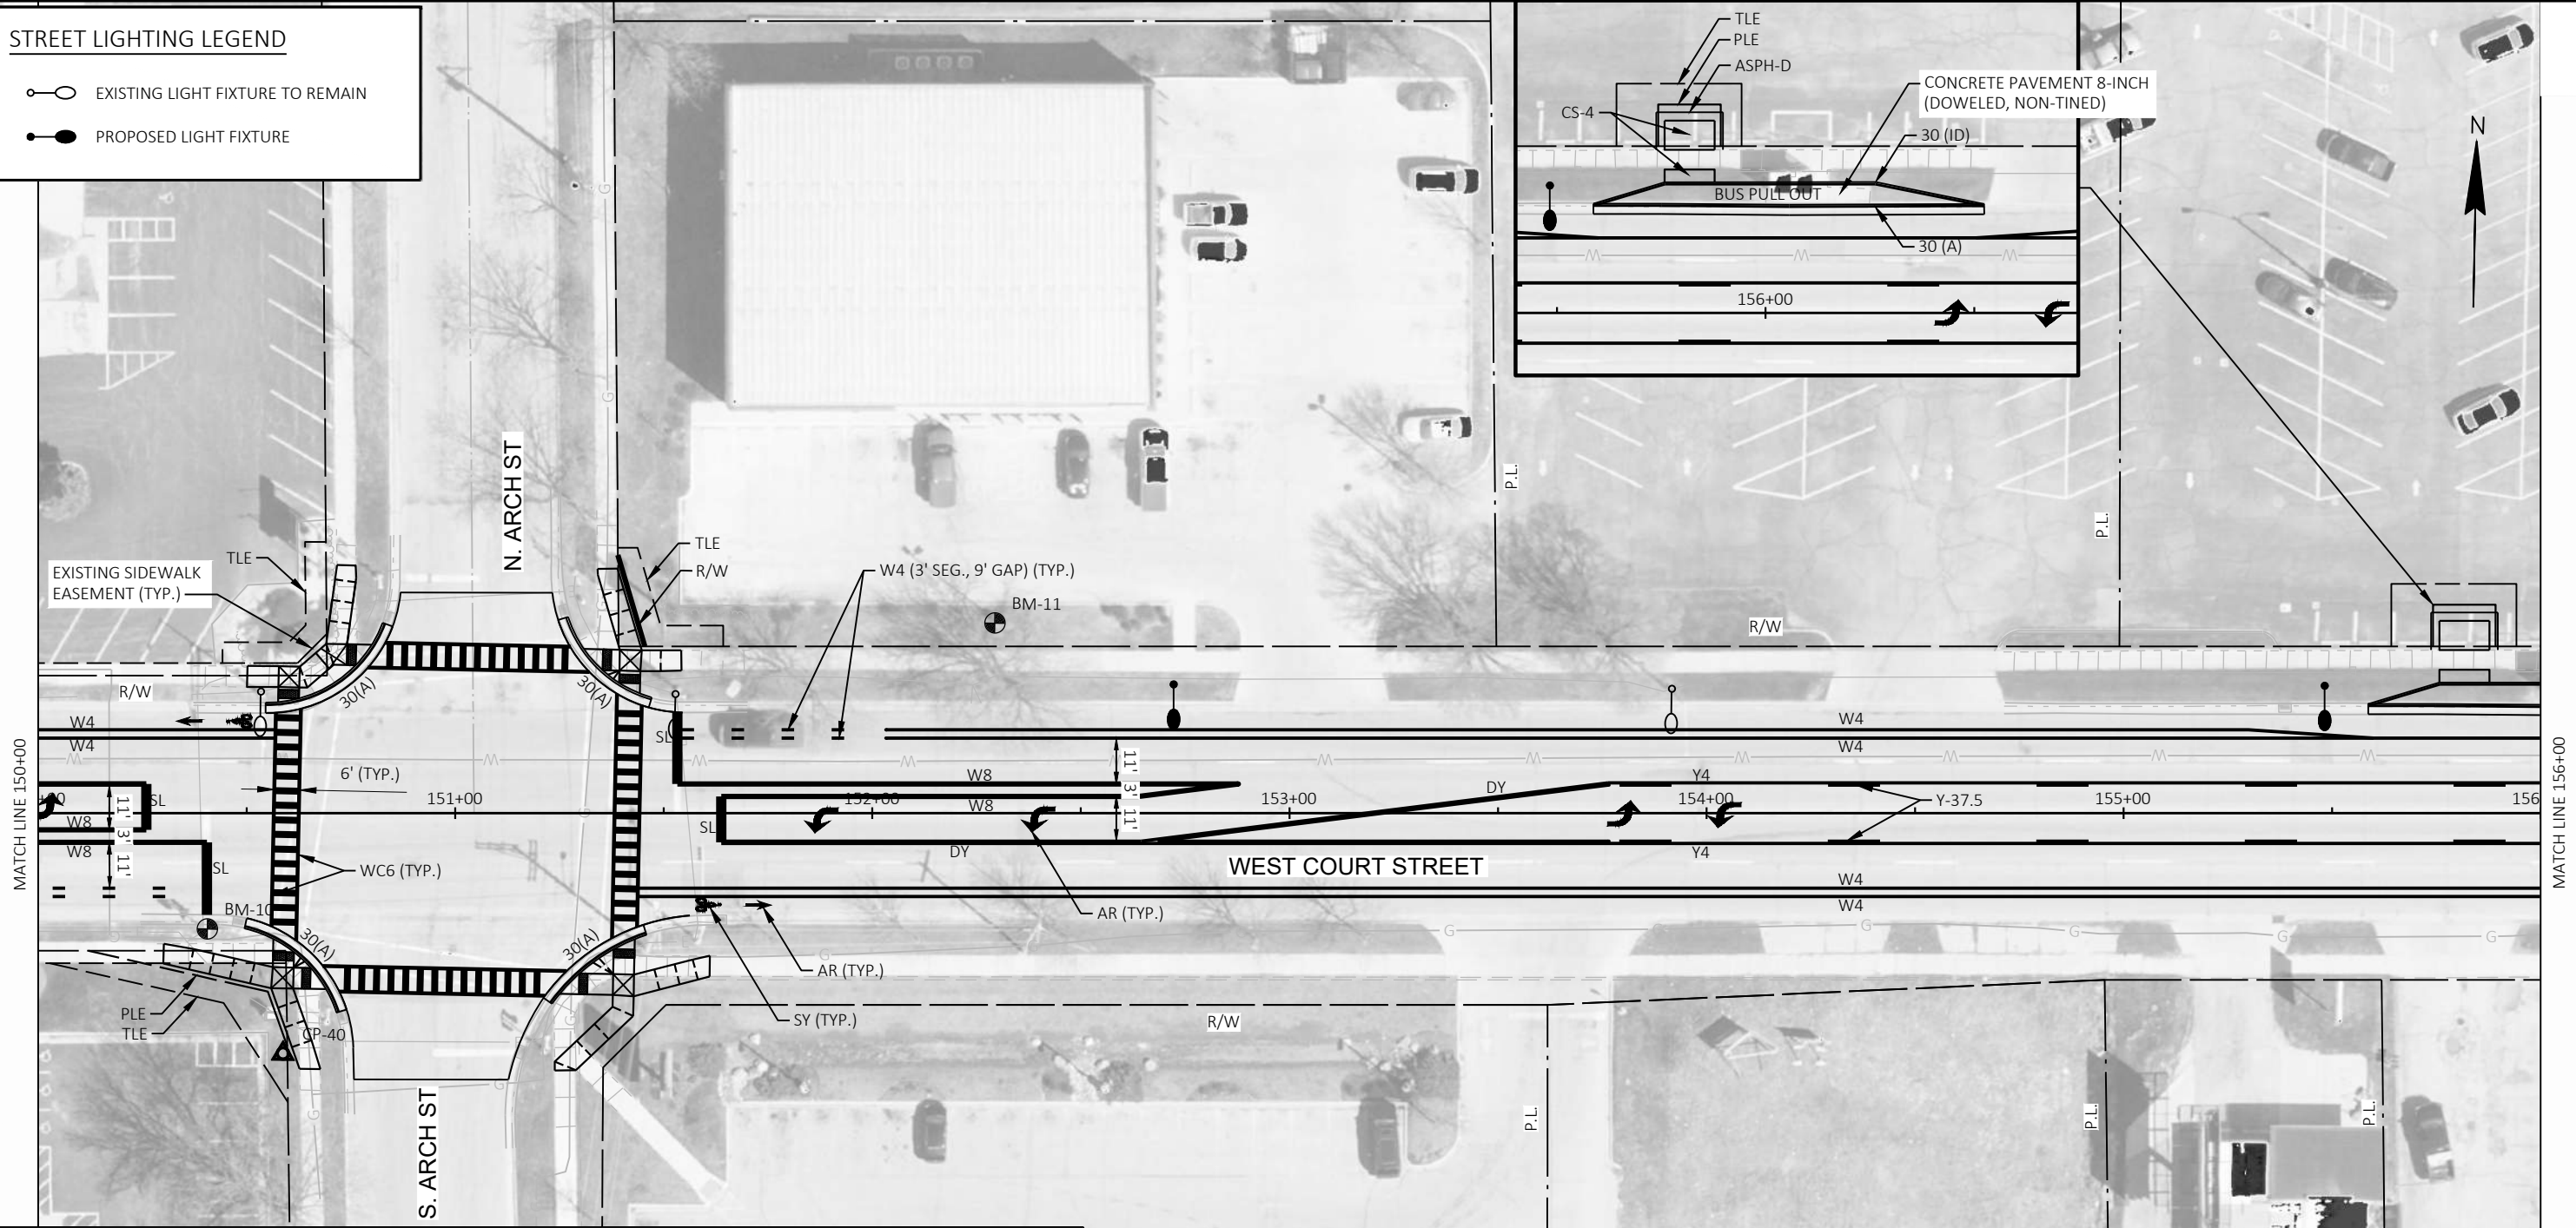
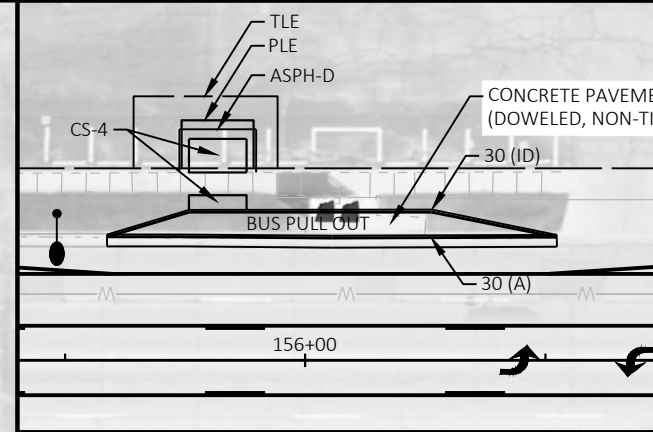


CP-35 (MAG NAIL)
 STA. 146+82.09, 47.2' LT
 Y= 267,859.98
 X= 486,891.56

PROJECT NO: 5990-01-34/36	HWY: WEST COURT STREET	COUNTY: ROCK	PLAN DETAILS	SHEET	E
---------------------------	------------------------	--------------	--------------	-------	---

STREET LIGHTING LEGEND

- EXISTING LIGHT FIXTURE TO REMAIN
- PROPOSED LIGHT FIXTURE



LEGEND

24(A) CONCRETE CURB & CUTTER 24-INCH TYPE A SPECIAL	W4 MARKING LINE EPOXY 4-INCH, (WHITE)
30(A) CONCRETE CURB & GUTTER 30-INCH TYPE A	Y4 MARKING LINE EPOXY 4-INCH, (YELLOW)
30(D) CONCRETE CURB & GUTTER 30-INCH TYPE D	Y-37.5 MARKING LINE EPOXY 4-INCH, (YELLOW SKIP, 12, 5' SEG., 37.5' GAP)
30(ID) CONCRETE CURB & GUTTER INTEGRAL 30-INCH TYPE D	W-37.5 MARKING LINE EPOXY 4-INCH, (WHITE SKIP, 12, 5' SEG., 37.5' GAP)
CD-6 CONCRETE DRIVEWAY 6-INCH	DY MARKING LINE EPOXY 4-INCH, (DOUBLE YELLOW)
CS-4 CONCRETE SIDEWALK 4-INCH	Y12 MARKING DIAGONAL EPOXY 12-INCH, (YELLOW)
ASPH-D ASPHALTIC SURFACE DRIVEWAYS AND FIELD ENTRANCES	W12 MARKING DIAGONAL EPOXY 12-INCH, (WHITE)
CONC-8 CONCRETE BASE 8-INCH	WC6 MARKING CROSSWALK EPOXY TRANSVERSE LINE 6-INCH
▬ CURB RAMP DETECTABLE WARNING FIELD YELLOW OR RADIAL YELLOW	W8 MARKING LINE EPOXY 8-INCH (WHITE)
○(250) LAYOUT POINT NUMBER	AR MARKING ARROW EPOXY
XXXX SAWING CONCRETE REQ'D	SY MARKING SYMBOL EPOXY
SL MARKING STOP LINE EPOXY 18-INCH	

BENCH MARKS

NO.	STATION	DESCRIPTION	ELEV.
BM-10	150+40.52, 27.8' RT	CHISELED X	824.46'
BM-11	152+29.34, 45.6' LT	CHISELED X	829.44'

CP-40 (3/4 REBAR)
 STA. 150+58.65, 57.7' RT
 Y= 267,762.80
 X= 487,270.18

LEGEND			
24(A)	CONCRETE CURB & CUTTER 24-INCH TYPE A SPECIAL	W4	MARKING LINE EPOXY 4-INCH, (WHITE)
30(A)	CONCRETE CURB & GUTTER 30-INCH TYPE A	Y4	MARKING LINE EPOXY 4-INCH, (YELLOW)
30(D)	CONCRETE CURB & GUTTER 30-INCH TYPE D	Y-37.5	MARKING LINE EPOXY 4-INCH, (YELLOW SKIP, 12, 5' SEG., 37.5' GAP)
30(ID)	CONCRETE CURB & GUTTER INTEGRAL 30-INCH TYPE D	W-37.5	MARKING LINE EPOXY 4-INCH, (WHITE SKIP, 12, 5' SEG., 37.5' GAP)
CD-6	CONCRETE DRIVEWAY 6-INCH	DY	MARKING LINE EPOXY 4-INCH, (DOUBLE YELLOW)
CS-4	CONCRETE SIDEWALK 4-INCH	Y12	MARKING DIAGONAL EPOXY 12-INCH, (YELLOW)
ASPH-D	ASPHALTIC SURFACE DRIVEWAYS AND FIELD ENTRANCES	W12	MARKING DIAGONAL EPOXY 12-INCH, (WHITE)
CONC-8	CONCRETE BASE 8-INCH	WC6	MARKING CROSSWALK EPOXY TRANSVERSE LINE 6-INCH
	CURB RAMP DETECTABLE WARNING FIELD YELLOW OR RADIAL YELLOW	W8	MARKING LINE EPOXY 8-INCH (WHITE)
	LAYOUT POINT NUMBER	AR	MARKING ARROW EPOXY
	SAWING CONCRETE REQ'D	SY	MARKING SYMBOL EPOXY
	MARKING STOP LINE EPOXY 18-INCH		

STREET LIGHTING LEGEND	
	EXISTING LIGHT FIXTURE TO REMAIN
	PROPOSED LIGHT FIXTURE

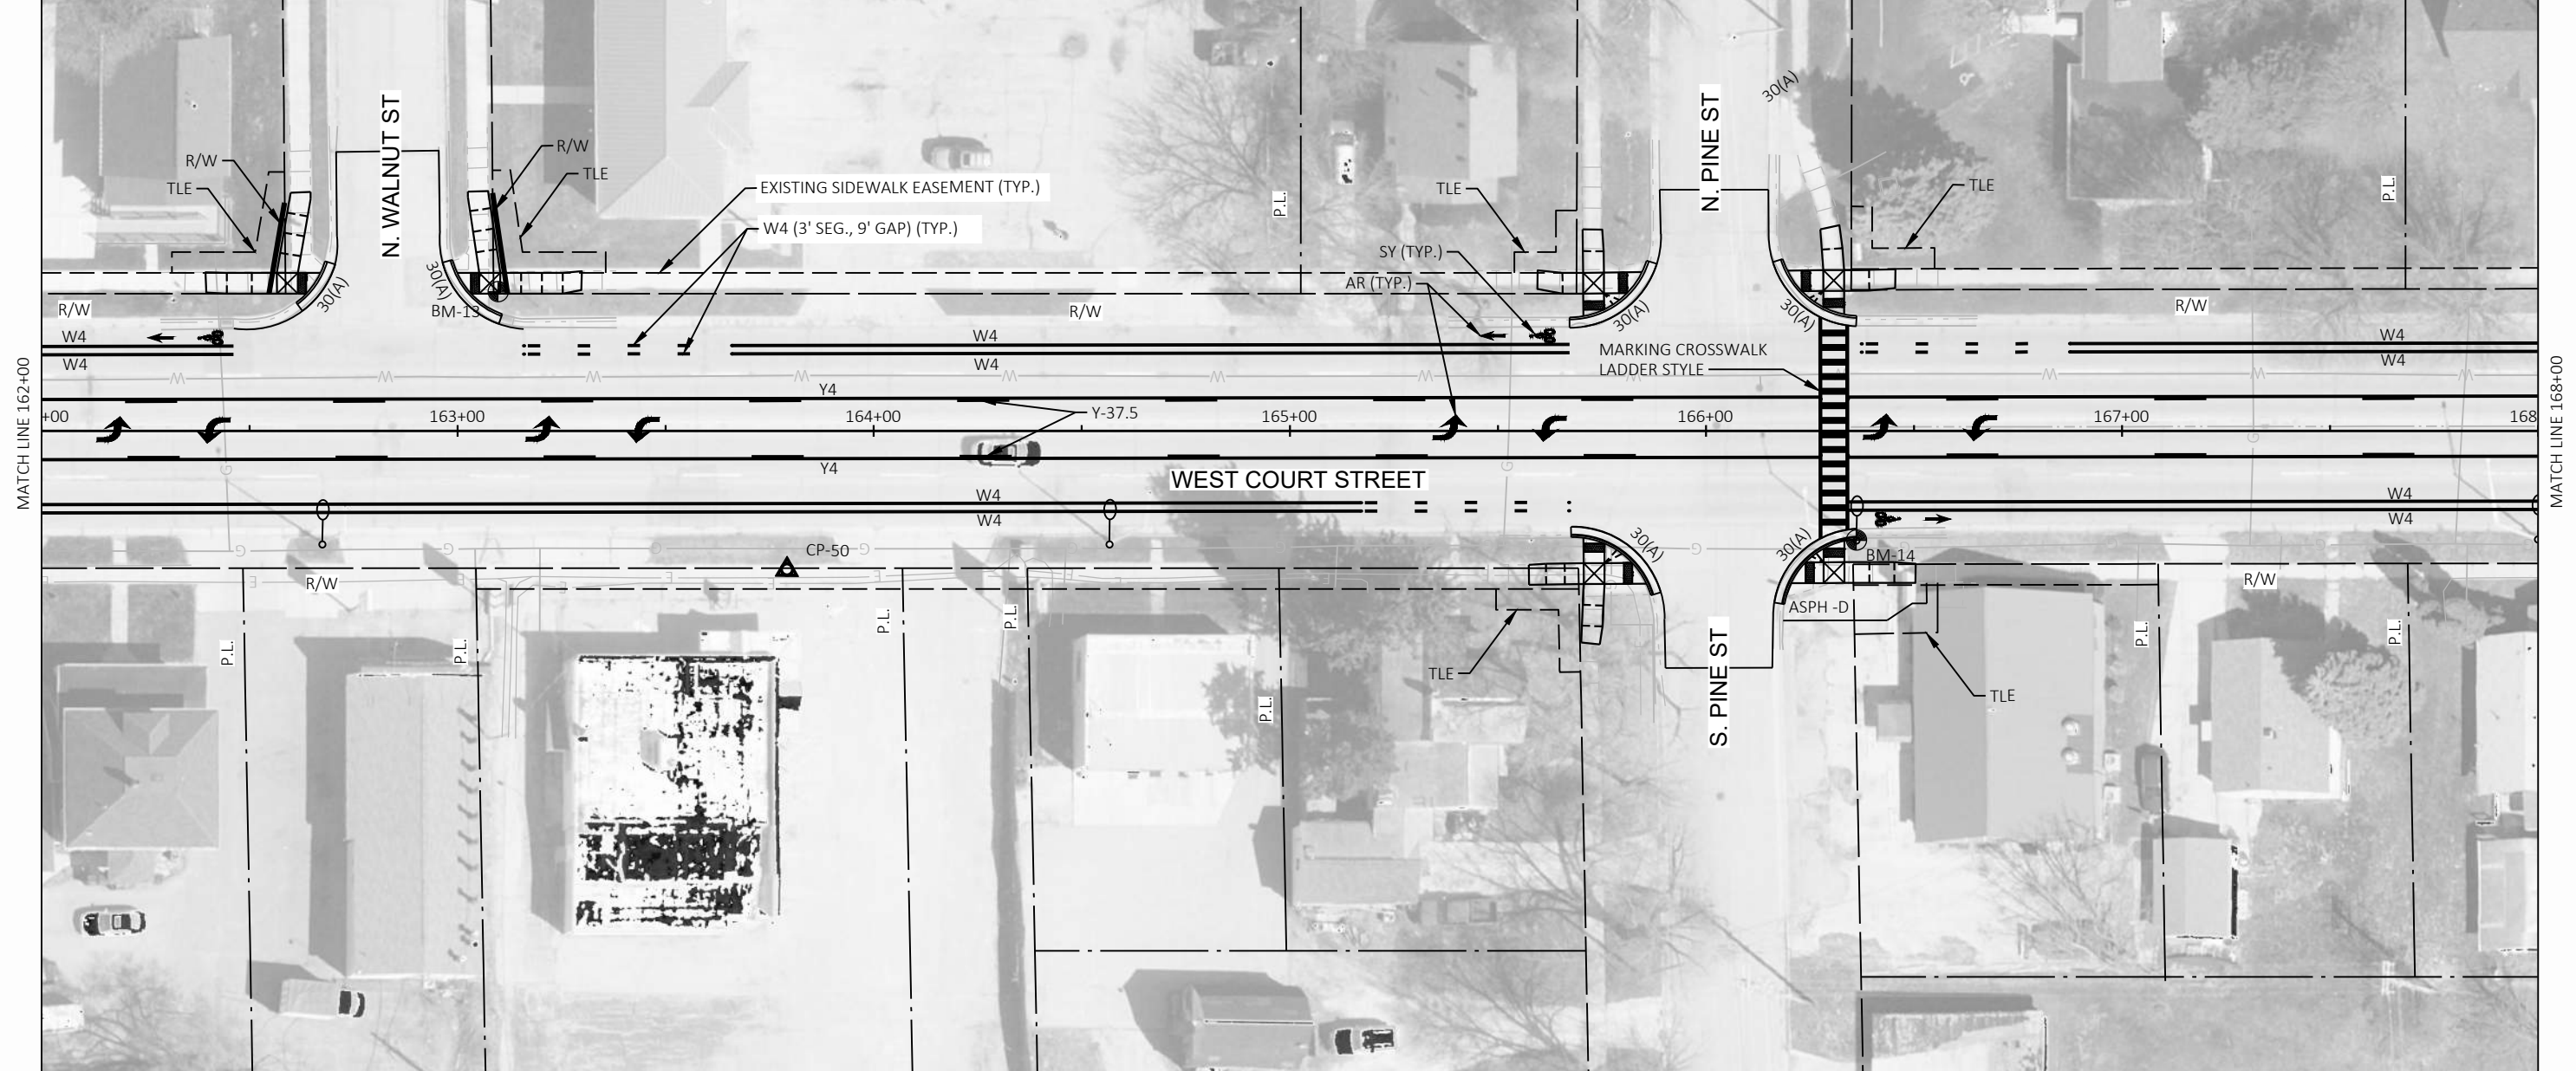
PI: STA 159+72.80
Y = 267,839.11
X = 488,182.96



BENCH MARKS			
NO.	STATION	DESCRIPTION	ELEV.
CP-45	157+00.34, 41.6' LT	MAG NAIL	
BM-12	158+30.45, 43.7' LT	CHISELED X	833.20'

LEGEND			
24(A)	CONCRETE CURB & CUTTER 24-INCH TYPE A SPECIAL	W4	MARKING LINE EPOXY 4-INCH, (WHITE)
30(A)	CONCRETE CURB & GUTTER 30-INCH TYPE A	Y4	MARKING LINE EPOXY 4-INCH, (YELLOW)
30(D)	CONCRETE CURB & GUTTER 30-INCH TYPE D	Y-37.5	MARKING LINE EPOXY 4-INCH, (YELLOW SKIP, 12, 5' SEG., 37.5' GAP)
30(ID)	CONCRETE CURB & GUTTER INTEGRAL 30-INCH TYPE D	W-37.5	MARKING LINE EPOXY 4-INCH, (WHITE SKIP, 12, 5' SEG., 37.5' GAP)
CD-6	CONCRETE DRIVEWAY 6-INCH	DY	MARKING LINE EPOXY 4-INCH, (DOUBLE YELLOW)
CS-4	CONCRETE SIDEWALK 4-INCH	Y12	MARKING DIAGONAL EPOXY 12-INCH, (YELLOW)
ASPH-D	ASPHALTIC SURFACE DRIVEWAYS AND FIELD ENTRANCES	W12	MARKING DIAGONAL EPOXY 12-INCH, (WHITE)
CONC-8	CONCRETE BASE 8-INCH	WC6	MARKING CROSSWALK EPOXY TRANSVERSE LINE 6-INCH
	CURB RAMP DETECTABLE WARNING FIELD YELLOW OR RADIAL YELLOW	W8	MARKING LINE EPOXY 8-INCH (WHITE)
	LAYOUT POINT NUMBER	AR	MARKING ARROW EPOXY
	SAWING CONCRETE REQ'D	SY	MARKING SYMBOL EPOXY
	MARKING STOP LINE EPOXY 18-INCH		

STREET LIGHTING LEGEND	
	EXISTING LIGHT FIXTURE TO REMAIN
	PROPOSED LIGHT FIXTURE



BENCH MARKS			
NO.	STATION	DESCRIPTION	ELEV.
CP-50 (CHZD X)	STA. 163+79.10, 33.4' RT		
BM-13	163+09.67, 33.4' LT	HYDRANT, TOP NUT	833.94'
BM-14	166+36.16, 26.3' RT	CHISELED X	832.23'

LEGEND

24(A) CONCRETE CURB & CUTTER 24-INCH TYPE A SPECIAL	W4 MARKING LINE EPOXY 4-INCH, (WHITE)
30(A) CONCRETE CURB & GUTTER 30-INCH TYPE A	Y4 MARKING LINE EPOXY 4-INCH, (YELLOW)
30(D) CONCRETE CURB & GUTTER 30-INCH TYPE D	Y-37.5 MARKING LINE EPOXY 4-INCH, (YELLOW SKIP, 12, 5' SEG., 37.5' GAP)
30(ID) CONCRETE CURB & GUTTER INTEGRAL 30-INCH TYPE D	W-37.5 MARKING LINE EPOXY 4-INCH, (WHITE SKIP, 12, 5' SEG., 37.5' GAP)
CD-6 CONCRETE DRIVEWAY 6-INCH	DY MARKING LINE EPOXY 4-INCH, (DOUBLE YELLOW)
CS-4 CONCRETE SIDEWALK 4-INCH	Y12 MARKING DIAGONAL EPOXY 12-INCH, (YELLOW)
ASPH-D ASPHALTIC SURFACE DRIVEWAYS AND FIELD ENTRANCES	W12 MARKING DIAGONAL EPOXY 12-INCH, (WHITE)
CONC-8 CONCRETE BASE 8-INCH	WC6 MARKING CROSSWALK EPOXY TRANSVERSE LINE 6-INCH
CURB RAMP DETECTABLE WARNING FIELD YELLOW OR RADIAL YELLOW	W8 MARKING LINE EPOXY 8-INCH (WHITE)
LAYOUT POINT NUMBER	AR MARKING ARROW EPOXY
SAWING CONCRETE REQ'D	SY MARKING SYMBOL EPOXY
MARKING STOP LINE EPOXY 18-INCH	

STREET LIGHTING LEGEND

	EXISTING LIGHT FIXTURE TO REMAIN
	PROPOSED LIGHT FIXTURE



CP-55 (3/4 REBAR)
 STA. 169+91.81, 42.0' LT
 Y= 267,897.36
 X= 489,201.17

BENCH MARKS

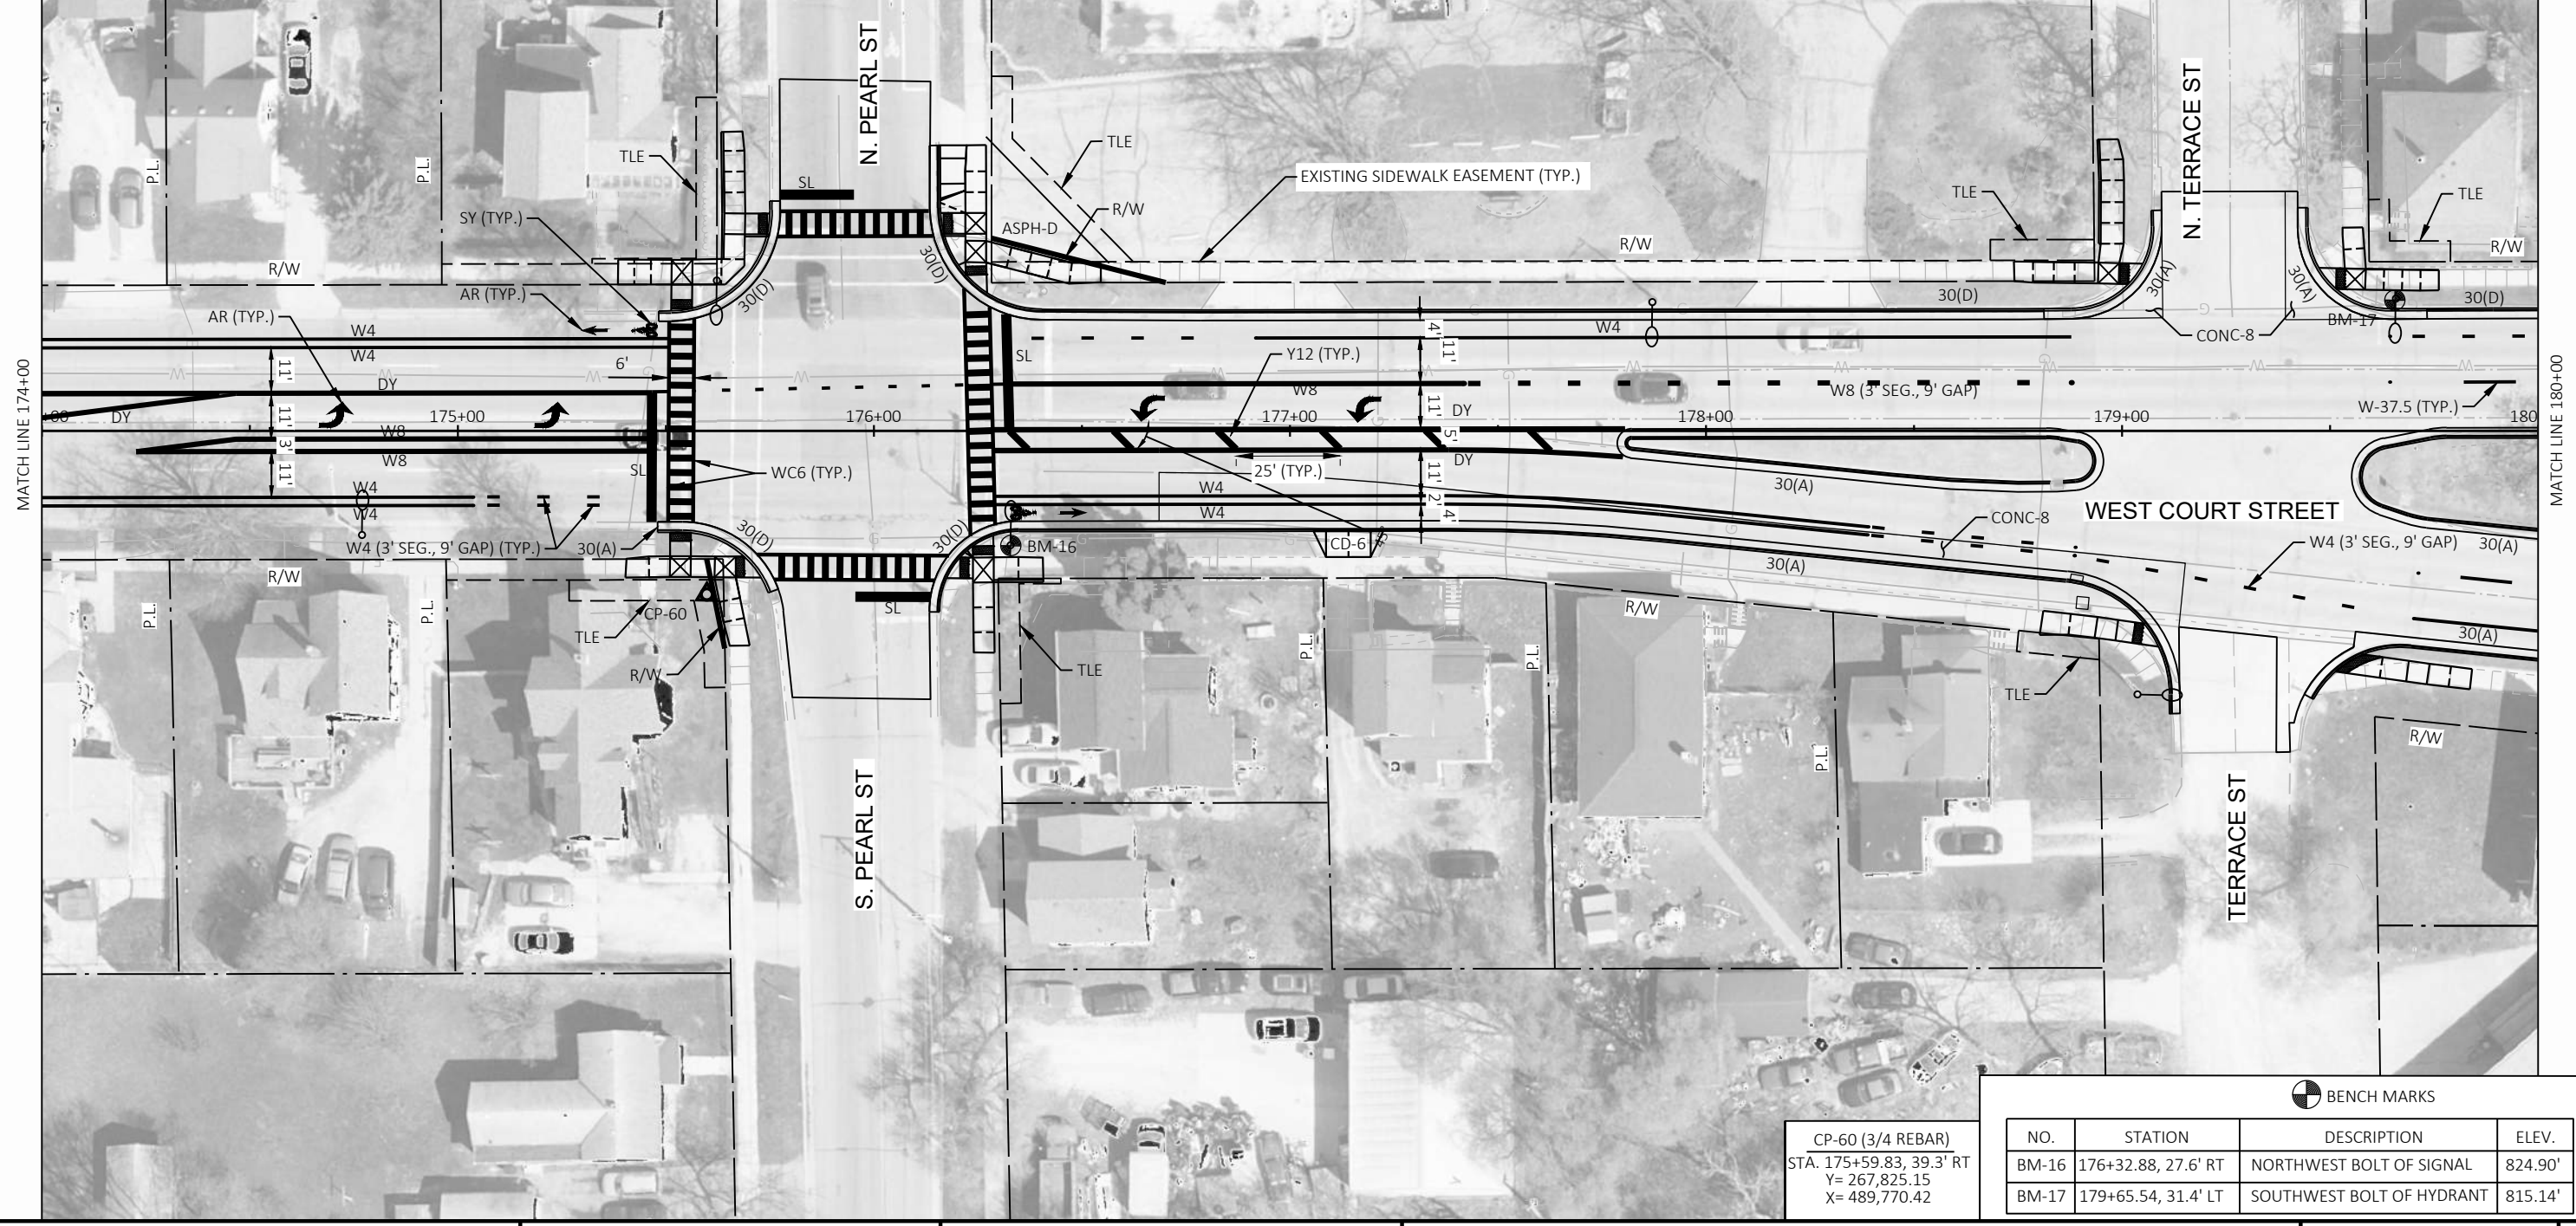
NO.	STATION	DESCRIPTION	ELEV.
BM-15	171+45.50, 25.4' RT	CHISELED X	829.07'

LEGEND

24(A) CONCRETE CURB & CUTTER 24-INCH TYPE A SPECIAL	W4 MARKING LINE EPOXY 4-INCH, (WHITE)
30(A) CONCRETE CURB & GUTTER 30-INCH TYPE A	Y4 MARKING LINE EPOXY 4-INCH, (YELLOW)
30(D) CONCRETE CURB & GUTTER 30-INCH TYPE D	Y-37.5 MARKING LINE EPOXY 4-INCH, (YELLOW SKIP, 12, 5' SEG., 37.5' GAP)
30(ID) CONCRETE CURB & GUTTER INTEGRAL 30-INCH TYPE D	W-37.5 MARKING LINE EPOXY 4-INCH, (WHITE SKIP, 12, 5' SEG., 37.5' GAP)
CD-6 CONCRETE DRIVEWAY 6-INCH	DY MARKING LINE EPOXY 4-INCH, (DOUBLE YELLOW)
CS-4 CONCRETE SIDEWALK 4-INCH	Y12 MARKING DIAGONAL EPOXY 12-INCH, (YELLOW)
ASPH-D ASPHALTIC SURFACE DRIVEWAYS AND FIELD ENTRANCES	W12 MARKING DIAGONAL EPOXY 12-INCH, (WHITE)
CONC-8 CONCRETE BASE 8-INCH	W12 MARKING DIAGONAL EPOXY 12-INCH, (WHITE)
▬ CURB RAMP DETECTABLE WARNING FIELD YELLOW OR RADIAL YELLOW	WC6 MARKING CROSSWALK EPOXY TRANSVERSE LINE 6-INCH
○ 250 LAYOUT POINT NUMBER	W8 MARKING LINE EPOXY 8-INCH (WHITE)
XXX SAWING CONCRETE REQ'D	AR MARKING ARROW EPOXY
SL MARKING STOP LINE EPOXY 18-INCH	SY MARKING SYMBOL EPOXY

STREET LIGHTING LEGEND

○ EXISTING LIGHT FIXTURE TO REMAIN
● PROPOSED LIGHT FIXTURE



CP-60 (3/4 REBAR)
 STA. 175+59.83, 39.3' RT
 Y= 267,825.15
 X= 489,770.42

BENCH MARKS

NO.	STATION	DESCRIPTION	ELEV.
BM-16	176+32.88, 27.6' RT	NORTHWEST BOLT OF SIGNAL	824.90'
BM-17	179+65.54, 31.4' LT	SOUTHWEST BOLT OF HYDRANT	815.14'

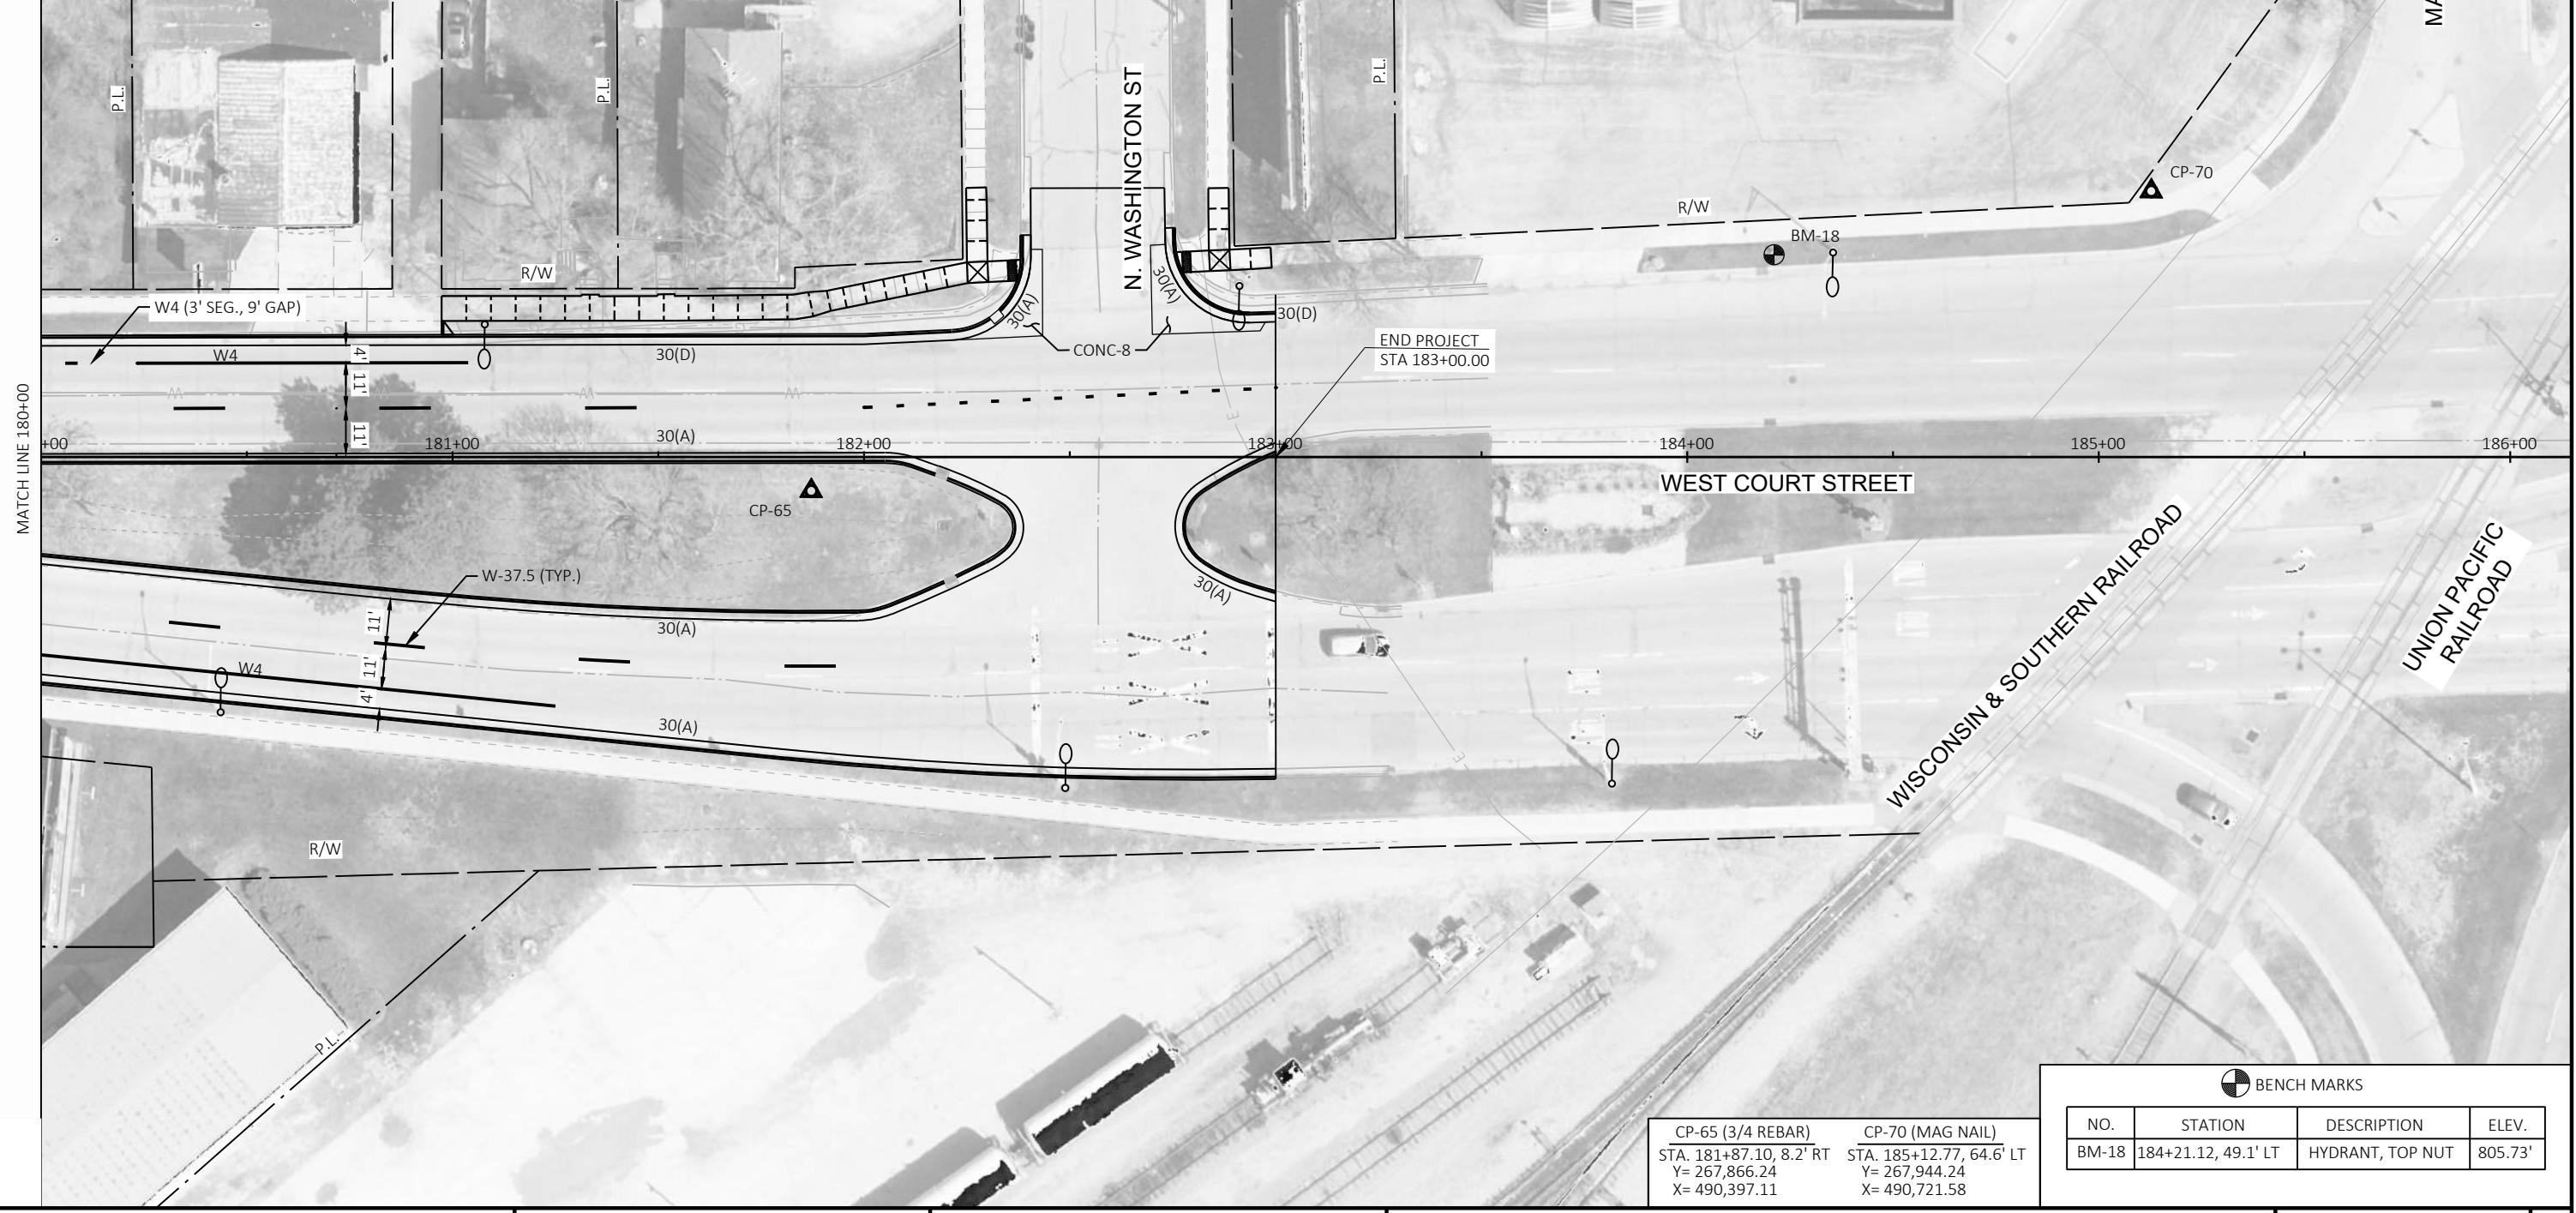
LEGEND

24(A) CONCRETE CURB & CUTTER 24-INCH TYPE A SPECIAL	W4 MARKING LINE EPOXY 4-INCH, (WHITE)
30(A) CONCRETE CURB & GUTTER 30-INCH TYPE A	Y4 MARKING LINE EPOXY 4-INCH, (YELLOW)
30(D) CONCRETE CURB & GUTTER 30-INCH TYPE D	Y-37.5 MARKING LINE EPOXY 4-INCH, (YELLOW SKIP, 12, 5' SEG., 37.5' GAP)
30(ID) CONCRETE CURB & GUTTER INTEGRAL 30-INCH TYPE D	W-37.5 MARKING LINE EPOXY 4-INCH, (WHITE SKIP, 12, 5' SEG., 37.5' GAP)
CD-6 CONCRETE DRIVEWAY 6-INCH	DY MARKING LINE EPOXY 4-INCH, (DOUBLE YELLOW)
CS-4 CONCRETE SIDEWALK 4-INCH	Y12 MARKING DIAGONAL EPOXY 12-INCH, (YELLOW)
ASPH-D ASPHALTIC SURFACE DRIVEWAYS AND FIELD ENTRANCES	W12 MARKING DIAGONAL EPOXY 12-INCH, (WHITE)
CONC-8 CONCRETE BASE 8-INCH	WC6 MARKING CROSSWALK EPOXY TRANSVERSE LINE 6-INCH
CURB RAMP DETECTABLE WARNING FIELD YELLOW OR RADIAL YELLOW	W8 MARKING LINE EPOXY 8-INCH (WHITE)
LAYOUT POINT NUMBER	AR MARKING ARROW EPOXY
SAWING CONCRETE REQ'D	SY MARKING SYMBOL EPOXY
MARKING STOP LINE EPOXY 18-INCH	

STREET LIGHTING LEGEND

	EXISTING LIGHT FIXTURE TO REMAIN
	PROPOSED LIGHT FIXTURE

EP: STA 186+19.92
Y = 267,881.384
X = 490,829.714



BENCH MARKS

 
 
NO.	STATION	DESCRIPTION	ELEV.
BM-18	184+21.12, 49.1' LT	HYDRANT, TOP NUT	805.73'

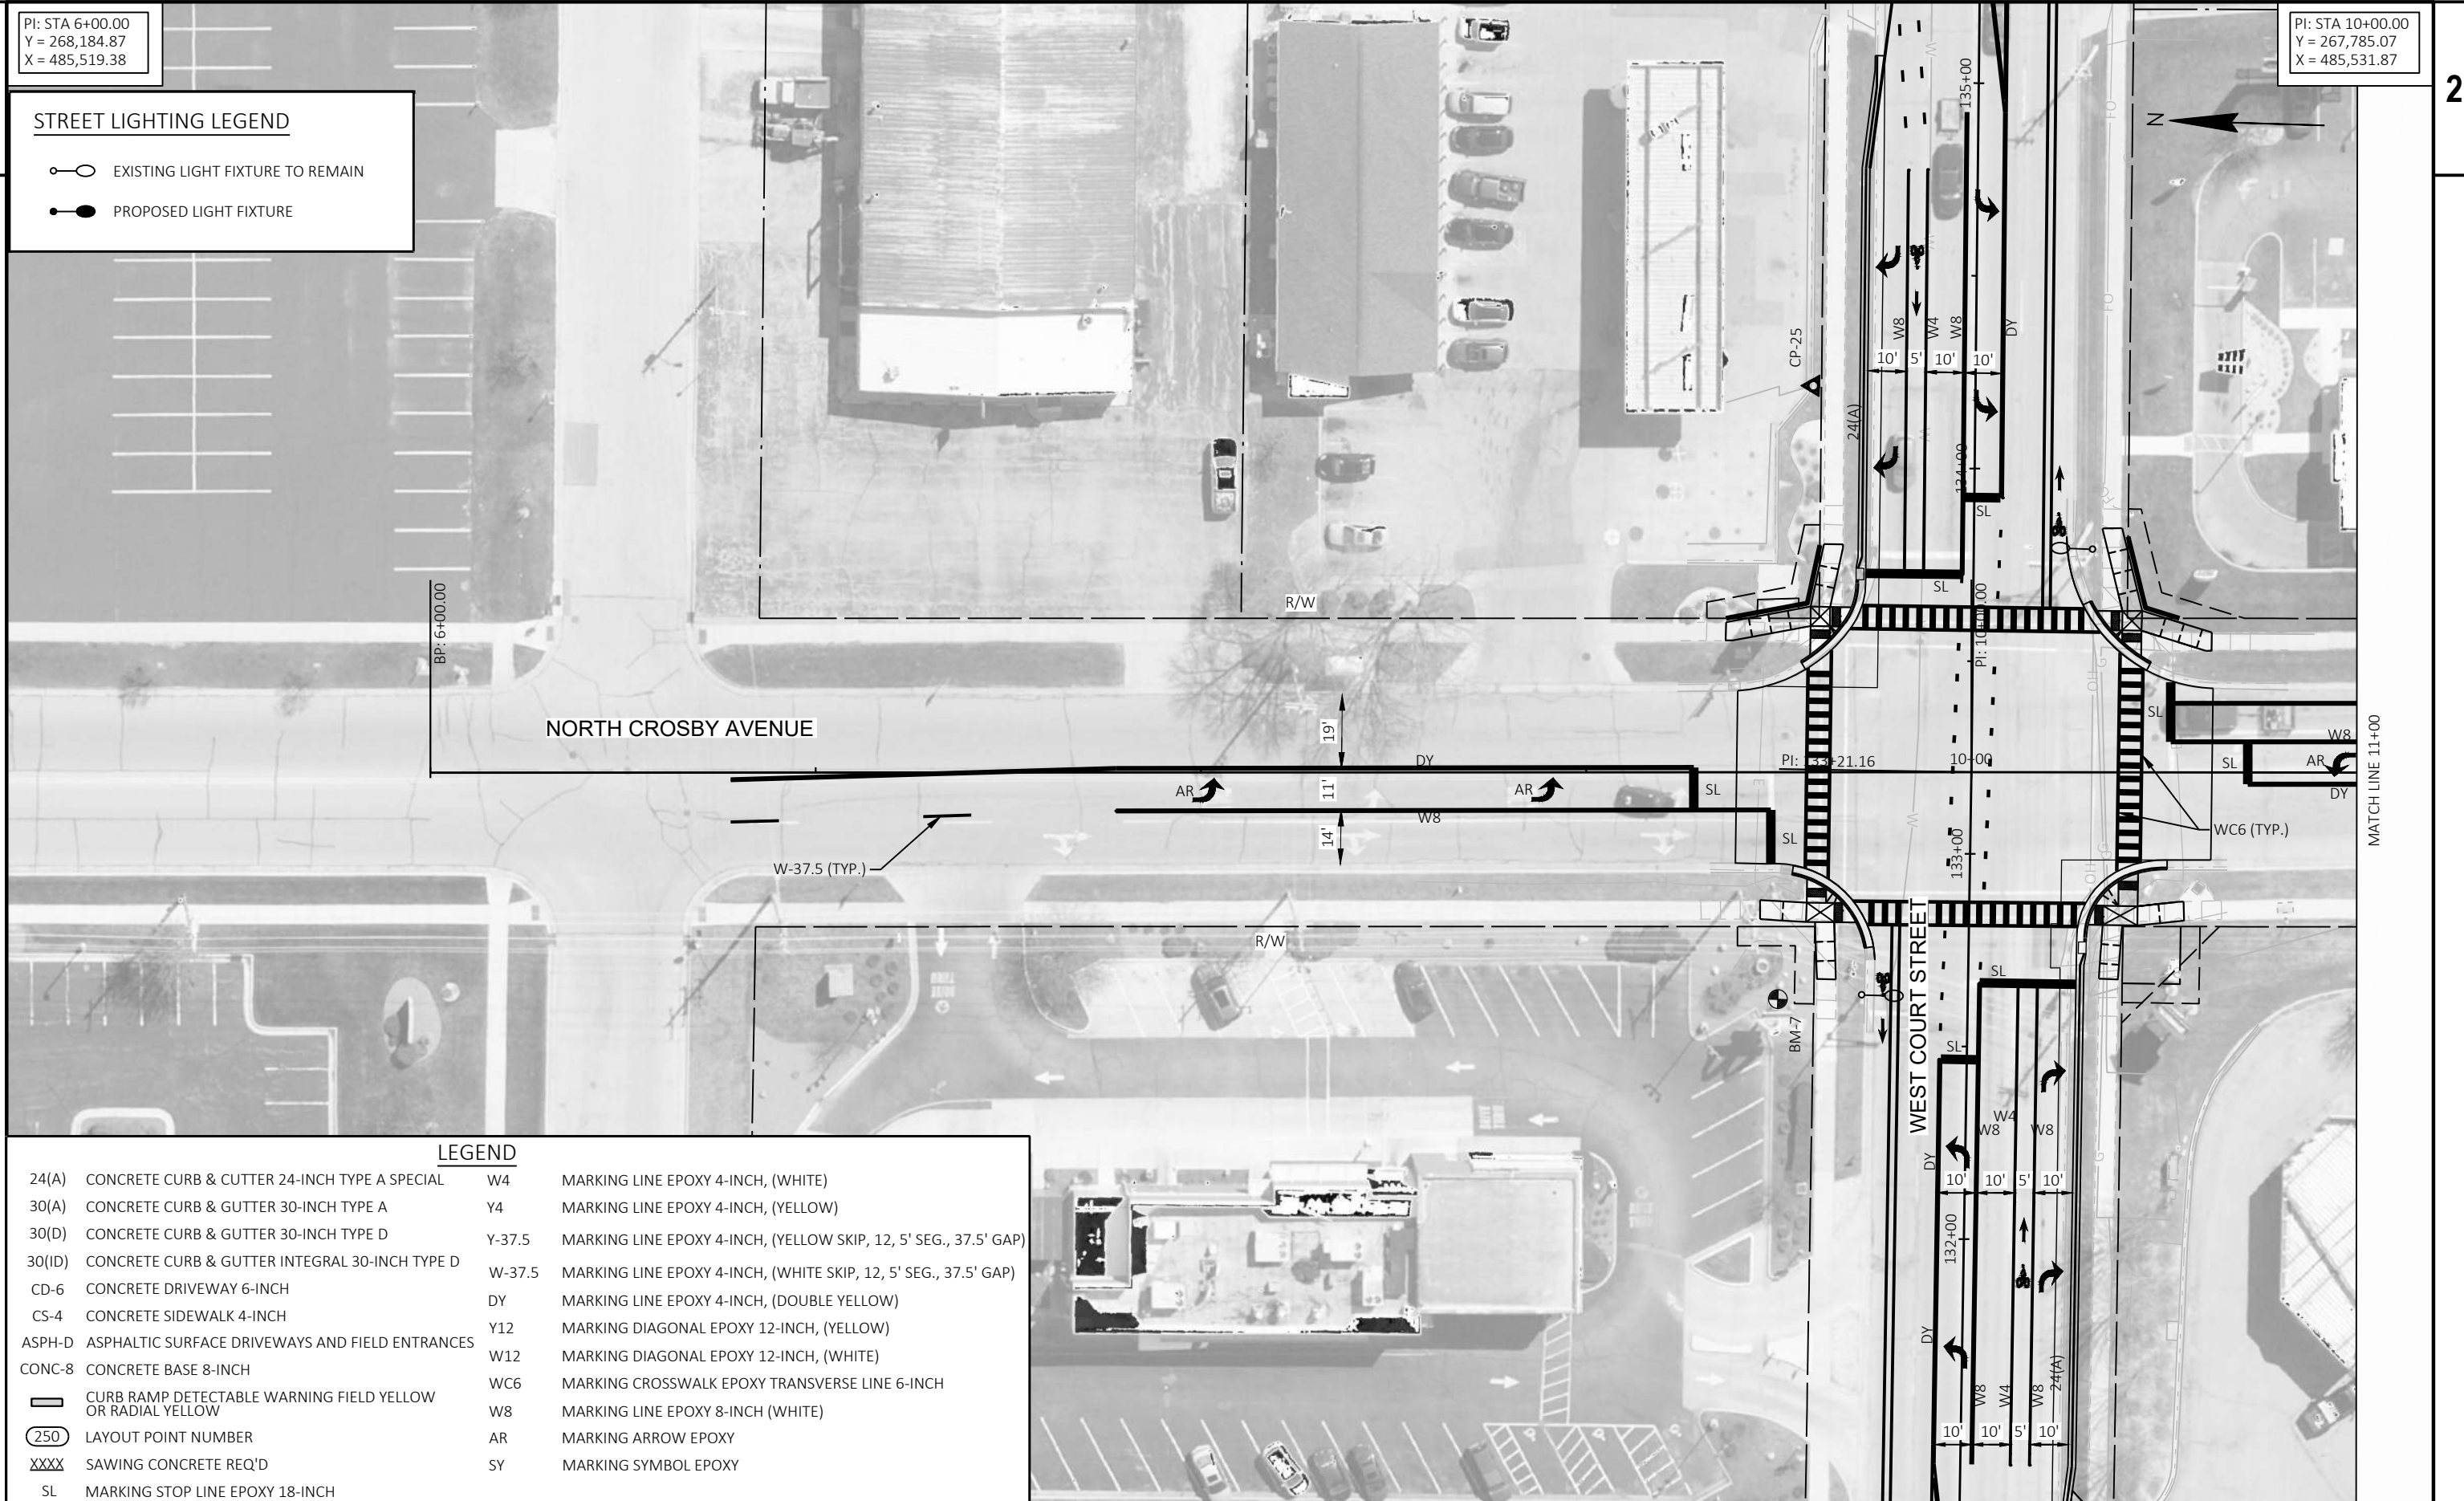
CP-65 (3/4 REBAR) STA. 181+87.10, 8.2' RT Y = 267,866.24 X = 490,397.11	CP-70 (MAG NAIL) STA. 185+12.77, 64.6' LT Y = 267,944.24 X = 490,721.58
---	---

PI: STA 6+00.00
Y = 268,184.87
X = 485,519.38

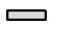
 
 
PI: STA 10+00.00
Y = 267,785.07
X = 485,531.87

STREET LIGHTING LEGEND

-  EXISTING LIGHT FIXTURE TO REMAIN
-  PROPOSED LIGHT FIXTURE



LEGEND

24(A) CONCRETE CURB & CUTTER 24-INCH TYPE A SPECIAL	W4	MARKING LINE EPOXY 4-INCH, (WHITE)
30(A) CONCRETE CURB & GUTTER 30-INCH TYPE A	Y4	MARKING LINE EPOXY 4-INCH, (YELLOW)
30(D) CONCRETE CURB & GUTTER 30-INCH TYPE D	Y-37.5	MARKING LINE EPOXY 4-INCH, (YELLOW SKIP, 12, 5' SEG., 37.5' GAP)
30(ID) CONCRETE CURB & GUTTER INTEGRAL 30-INCH TYPE D	W-37.5	MARKING LINE EPOXY 4-INCH, (WHITE SKIP, 12, 5' SEG., 37.5' GAP)
CD-6 CONCRETE DRIVEWAY 6-INCH	DY	MARKING LINE EPOXY 4-INCH, (DOUBLE YELLOW)
CS-4 CONCRETE SIDEWALK 4-INCH	Y12	MARKING DIAGONAL EPOXY 12-INCH, (YELLOW)
ASPH-D ASPHALTIC SURFACE DRIVEWAYS AND FIELD ENTRANCES	W12	MARKING DIAGONAL EPOXY 12-INCH, (WHITE)
CONC-8 CONCRETE BASE 8-INCH	WC6	MARKING CROSSWALK EPOXY TRANSVERSE LINE 6-INCH
 CURB RAMP DETECTABLE WARNING FIELD YELLOW OR RADIAL YELLOW	W8	MARKING LINE EPOXY 8-INCH (WHITE)
 LAYOUT POINT NUMBER	AR	MARKING ARROW EPOXY
 SAWING CONCRETE REQ'D	SY	MARKING SYMBOL EPOXY
SL		MARKING STOP LINE EPOXY 18-INCH

PROJECT NO: 5990-01-34/36

HWY: WEST COURT STREET

COUNTY: ROCK

PLAN DETAILS - CROSBY AVENUE

SHEET

E



LEGEND			
24(A)	CONCRETE CURB & CUTTER 24-INCH TYPE A SPECIAL	W4	MARKING LINE EPOXY 4-INCH, (WHITE)
30(A)	CONCRETE CURB & GUTTER 30-INCH TYPE A	Y4	MARKING LINE EPOXY 4-INCH, (YELLOW)
30(D)	CONCRETE CURB & GUTTER 30-INCH TYPE D	Y-37.5	MARKING LINE EPOXY 4-INCH, (YELLOW SKIP, 12, 5' SEG., 37.5' GAP)
30(ID)	CONCRETE CURB & GUTTER INTEGRAL 30-INCH TYPE D	W-37.5	MARKING LINE EPOXY 4-INCH, (WHITE SKIP, 12, 5' SEG., 37.5' GAP)
CD-6	CONCRETE DRIVEWAY 6-INCH	DY	MARKING LINE EPOXY 4-INCH, (DOUBLE YELLOW)
CS-4	CONCRETE SIDEWALK 4-INCH	Y12	MARKING DIAGONAL EPOXY 12-INCH, (YELLOW)
ASPH-D	ASPHALTIC SURFACE DRIVEWAYS AND FIELD ENTRANCES	W12	MARKING DIAGONAL EPOXY 12-INCH, (WHITE)
CONC-8	CONCRETE BASE 8-INCH	WC6	MARKING CROSSWALK EPOXY TRANSVERSE LINE 6-INCH
	CURB RAMP DETECTABLE WARNING FIELD YELLOW OR RADIAL YELLOW	W8	MARKING LINE EPOXY 8-INCH (WHITE)
	LAYOUT POINT NUMBER	AR	MARKING ARROW EPOXY
	SAWING CONCRETE REQ'D	SY	MARKING SYMBOL EPOXY
SL	MARKING STOP LINE EPOXY 18-INCH		