

## WEST COURT STREET – CONSTRUCTION STAGING

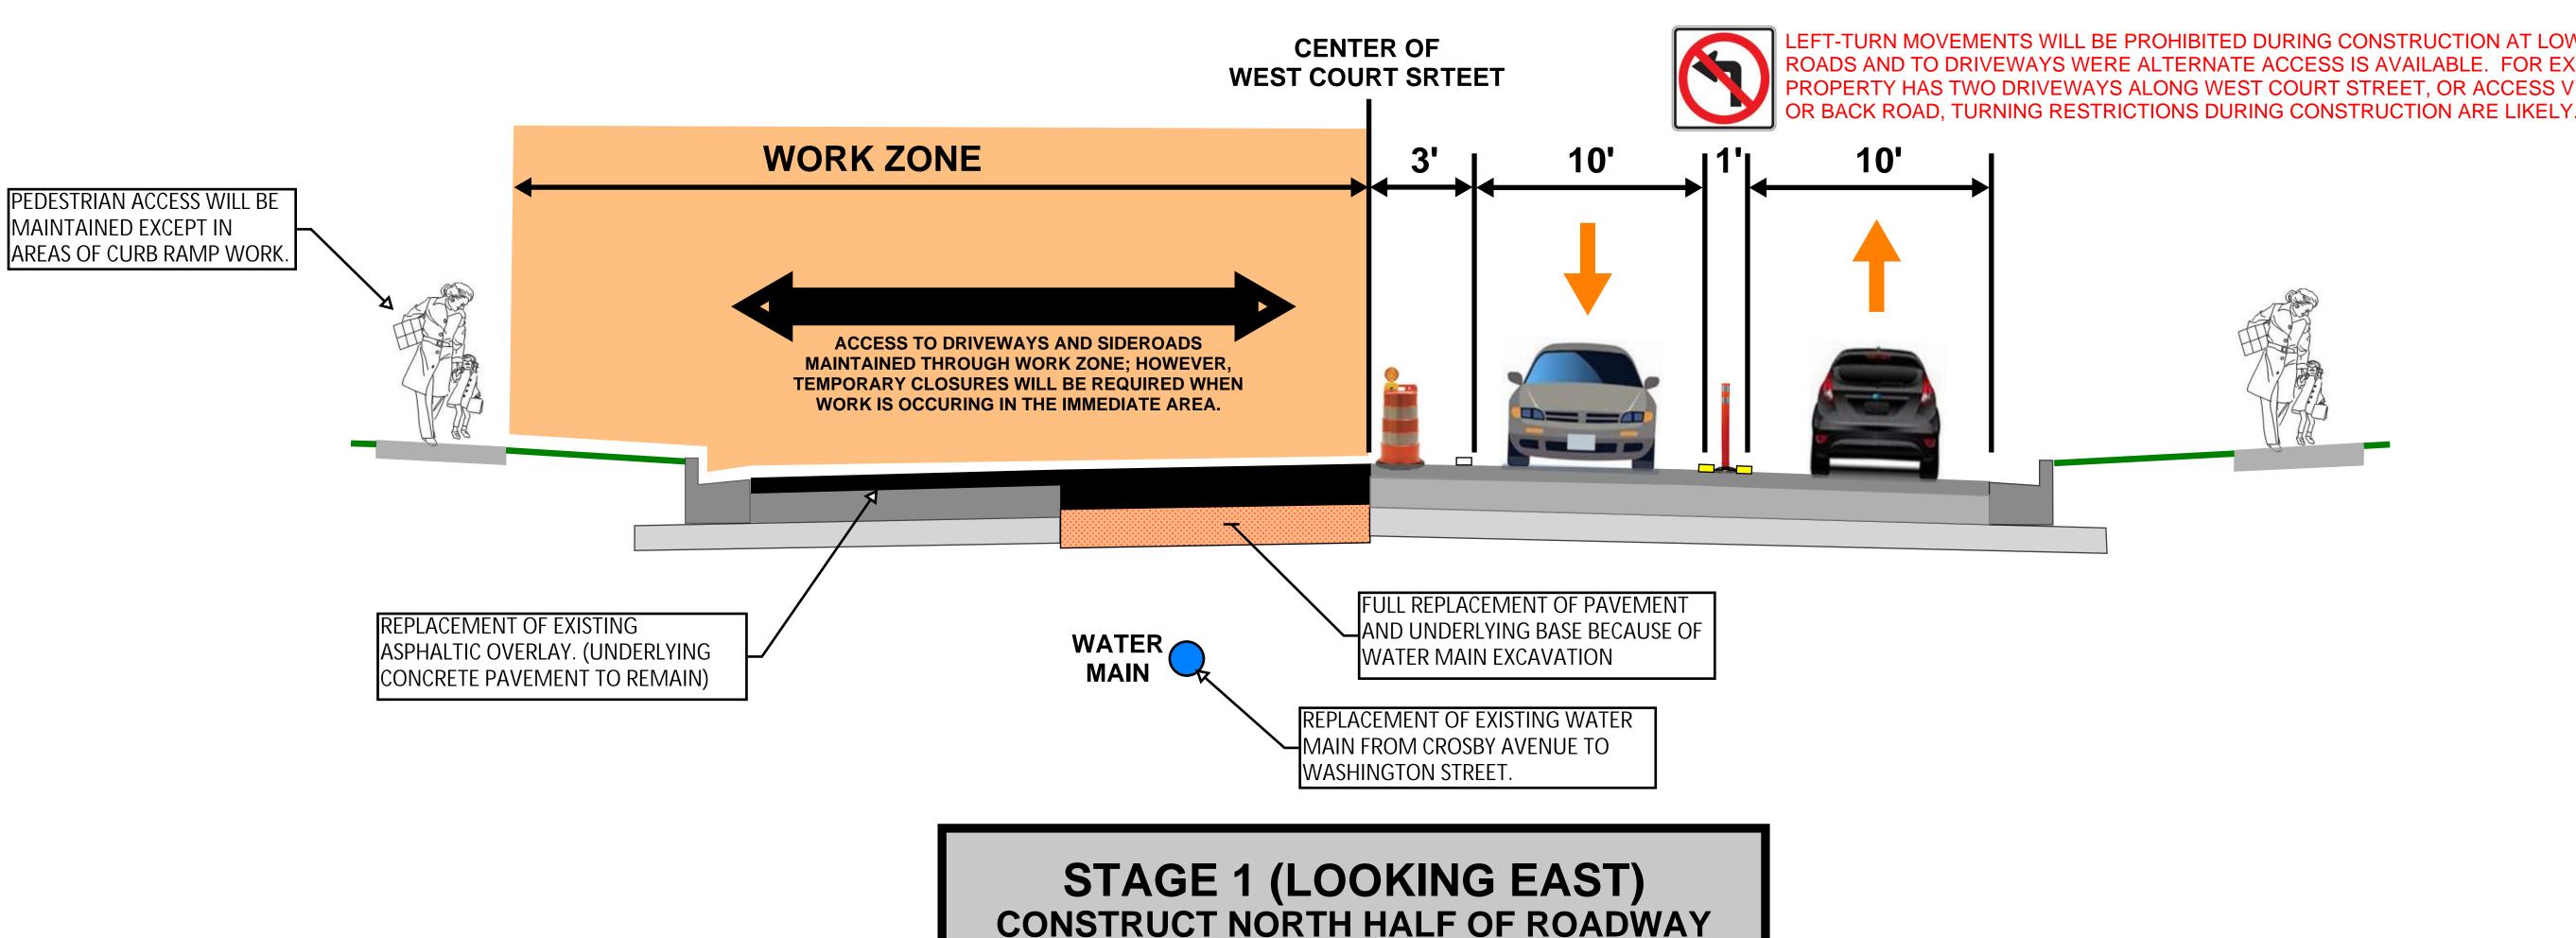

LEFT-TURN MOVEMENTS WILL BE PROHIBITED DURING CONSTRUCTION AT LOW-VOLUME SIDE ROADS AND TO DRIVEWAYS WERE ALTERNATE ACCESS IS AVAILABLE. FOR EXAMPLE, IF A PROPERTY HAS TWO DRIVEWAYS ALONG WEST COURT STREET, OR ACCESS VIA A SIDE ROAD OR BACK ROAD, TURNING RESTRICTIONS DURING CONSTRUCTION ARE LIKELY.

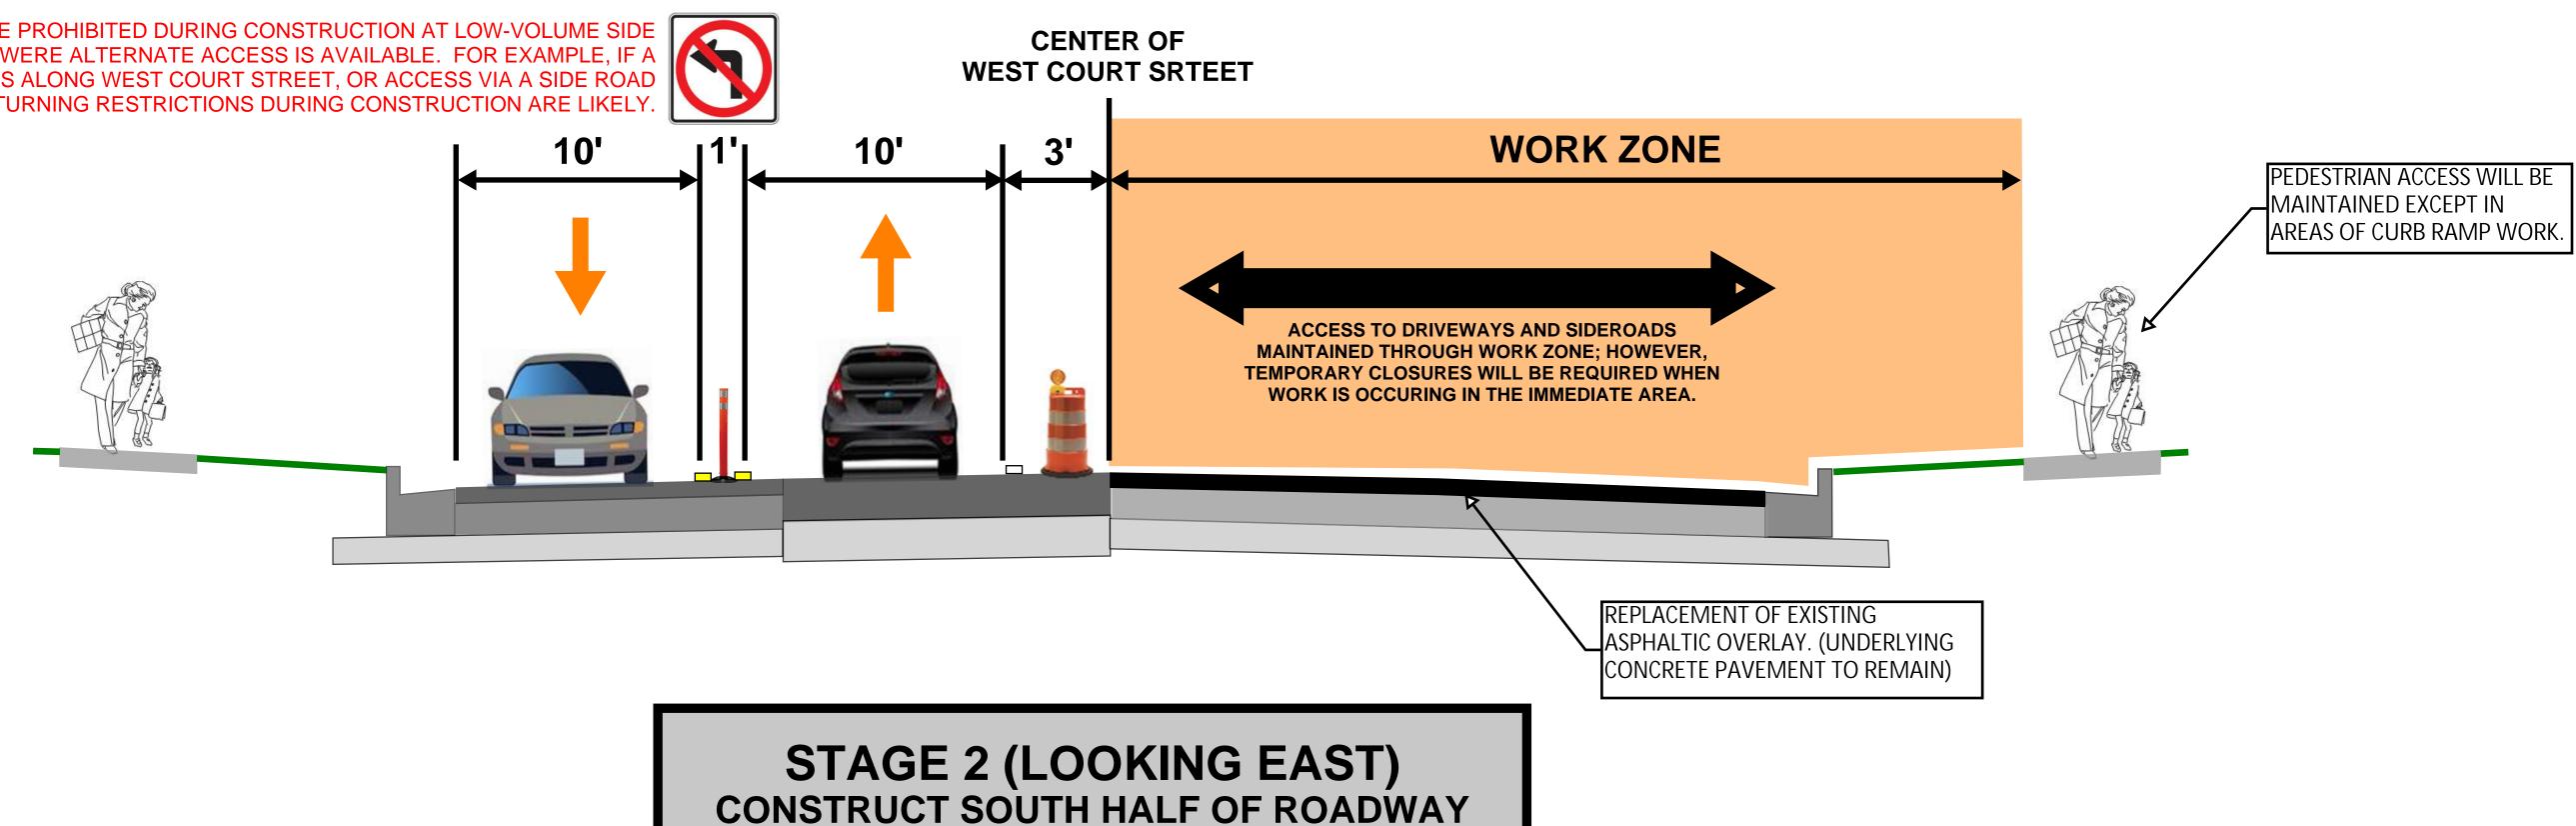

LEFT-TURN MOVEMENTS WILL BE PROHIBITED DURING CONSTRUCTION AT LOW-VOLUME SIDE ROADS AND TO DRIVEWAYS WERE ALTERNATE ACCESS IS AVAILABLE. FOR EXAMPLE, IF A PROPERTY HAS TWO DRIVEWAYS ALONG WEST COURT STREET, OR ACCESS VIA A SIDE ROAD