



EXISTING TYPICAL SECTION

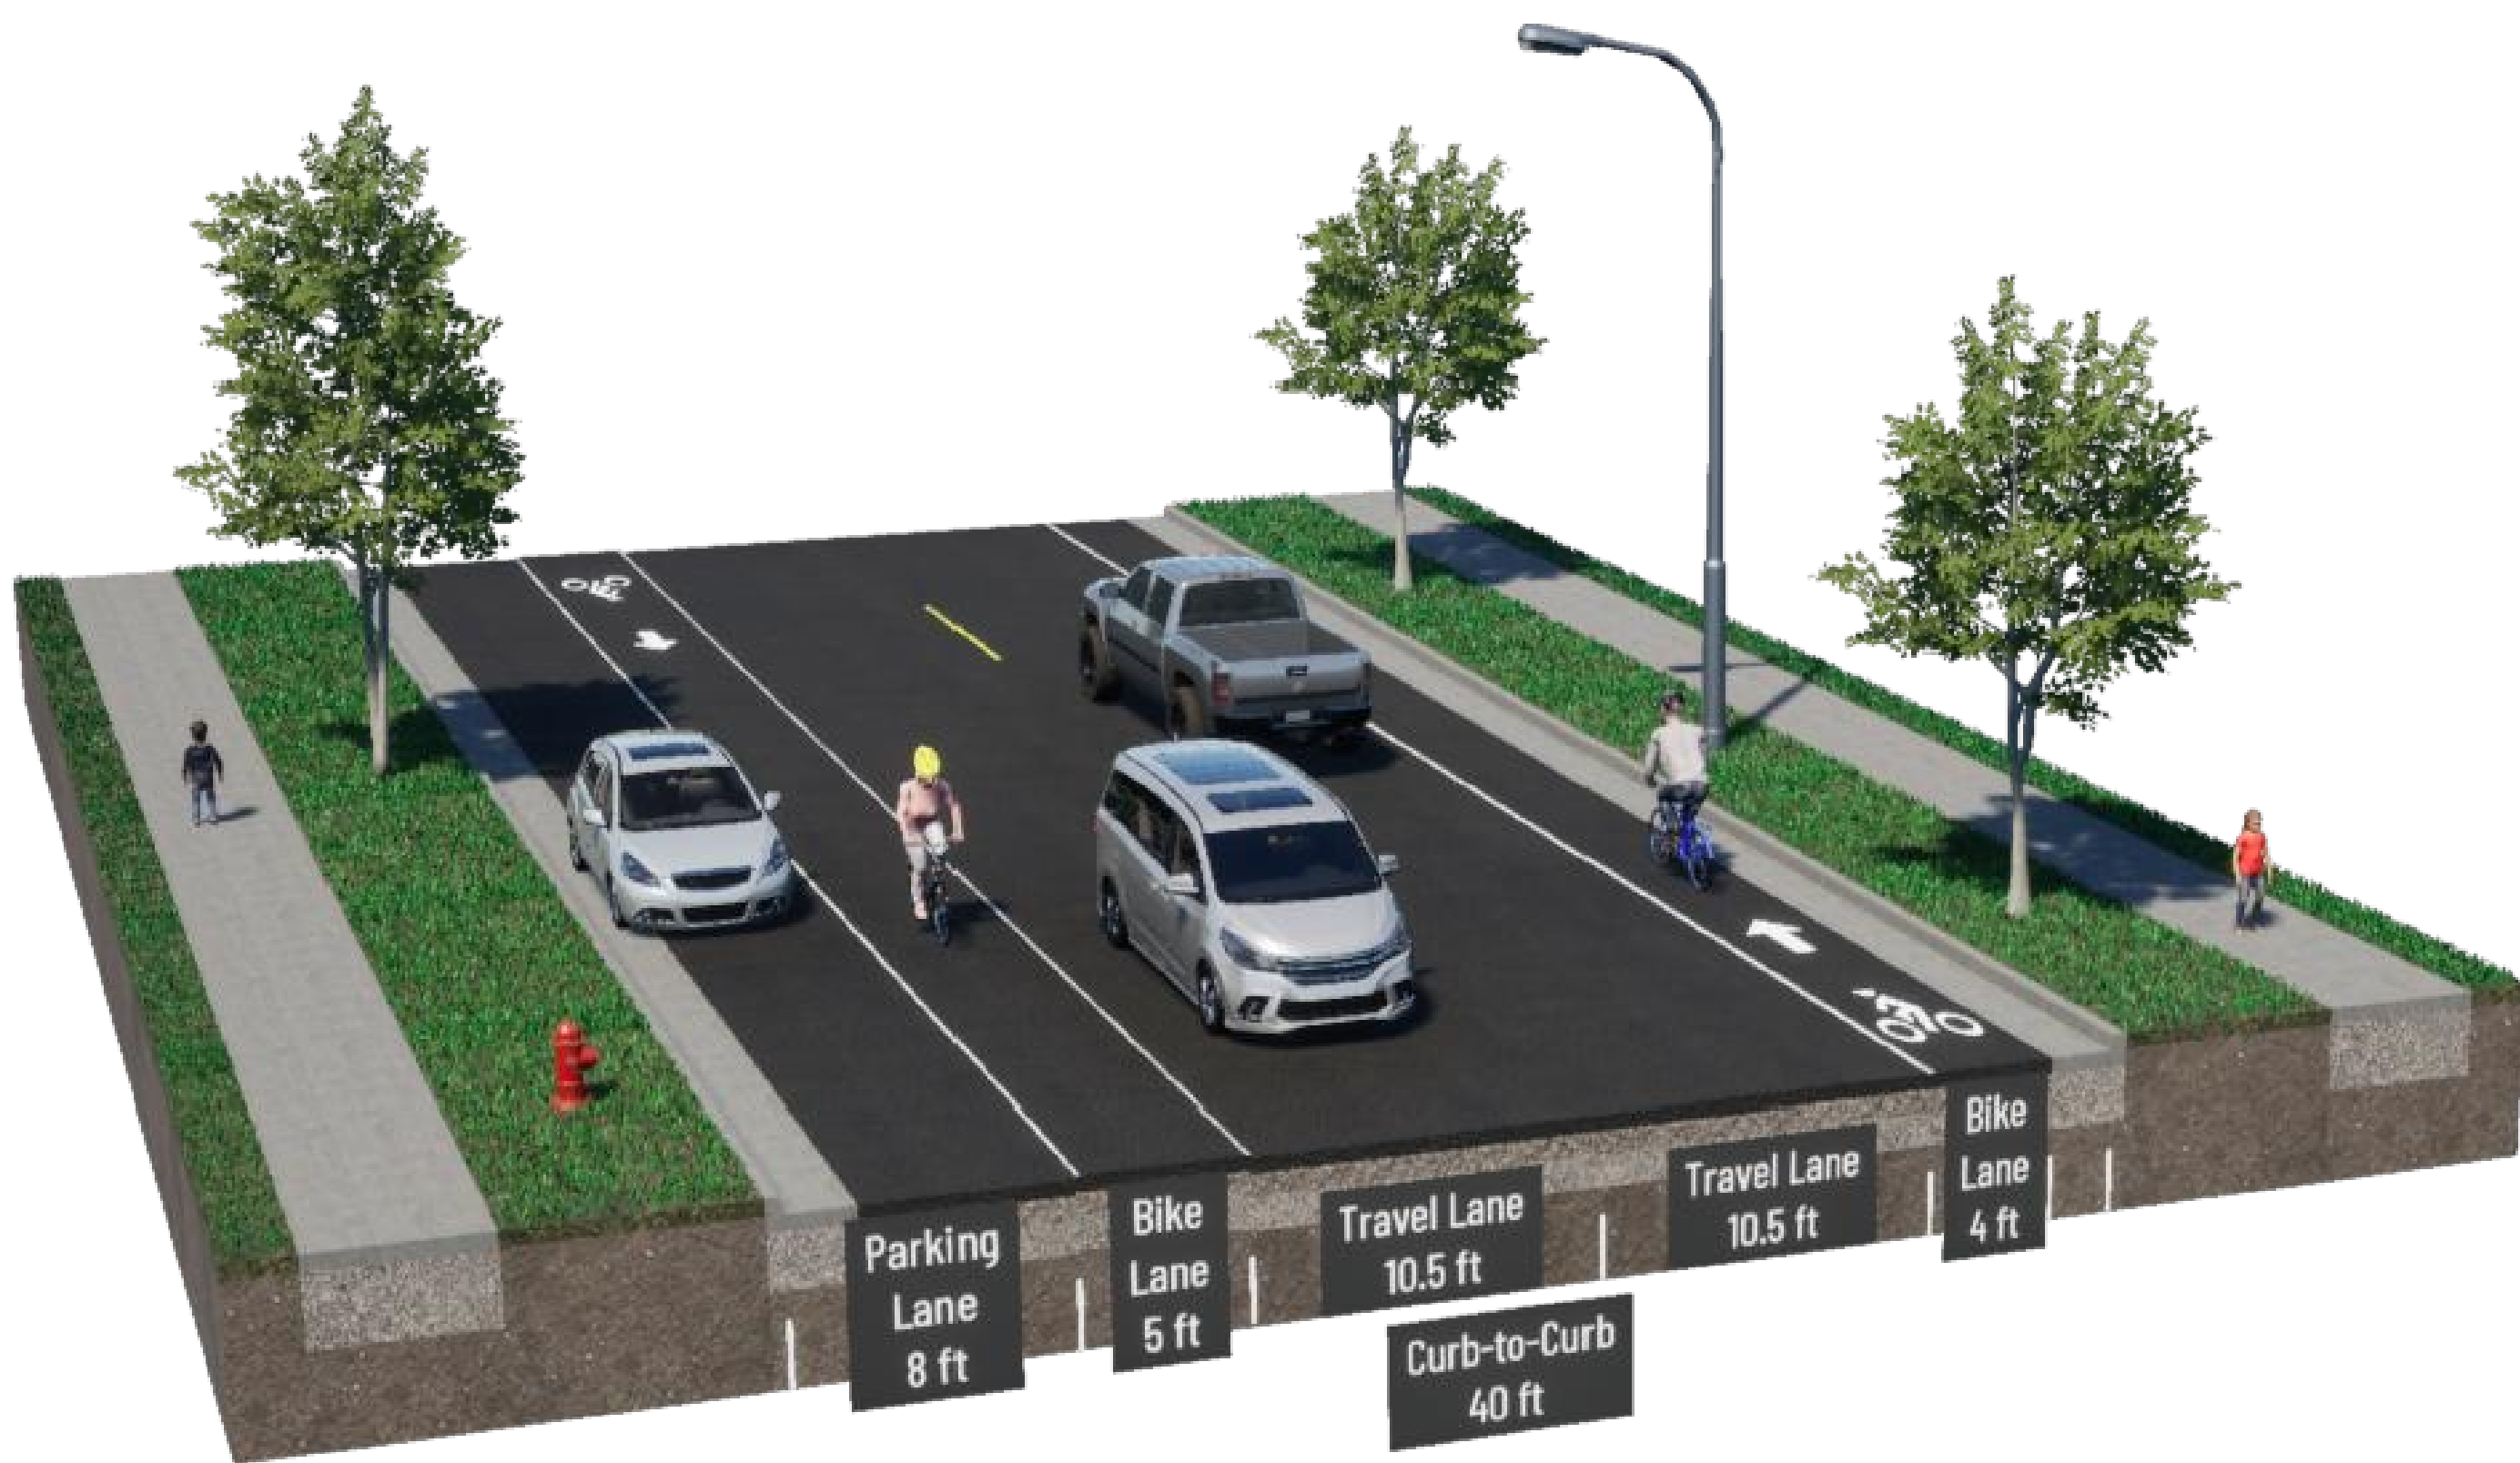

PROPOSED TYPICAL SECTION WITH PARKING ON THE NORTH SIDE (LOOKING EAST)

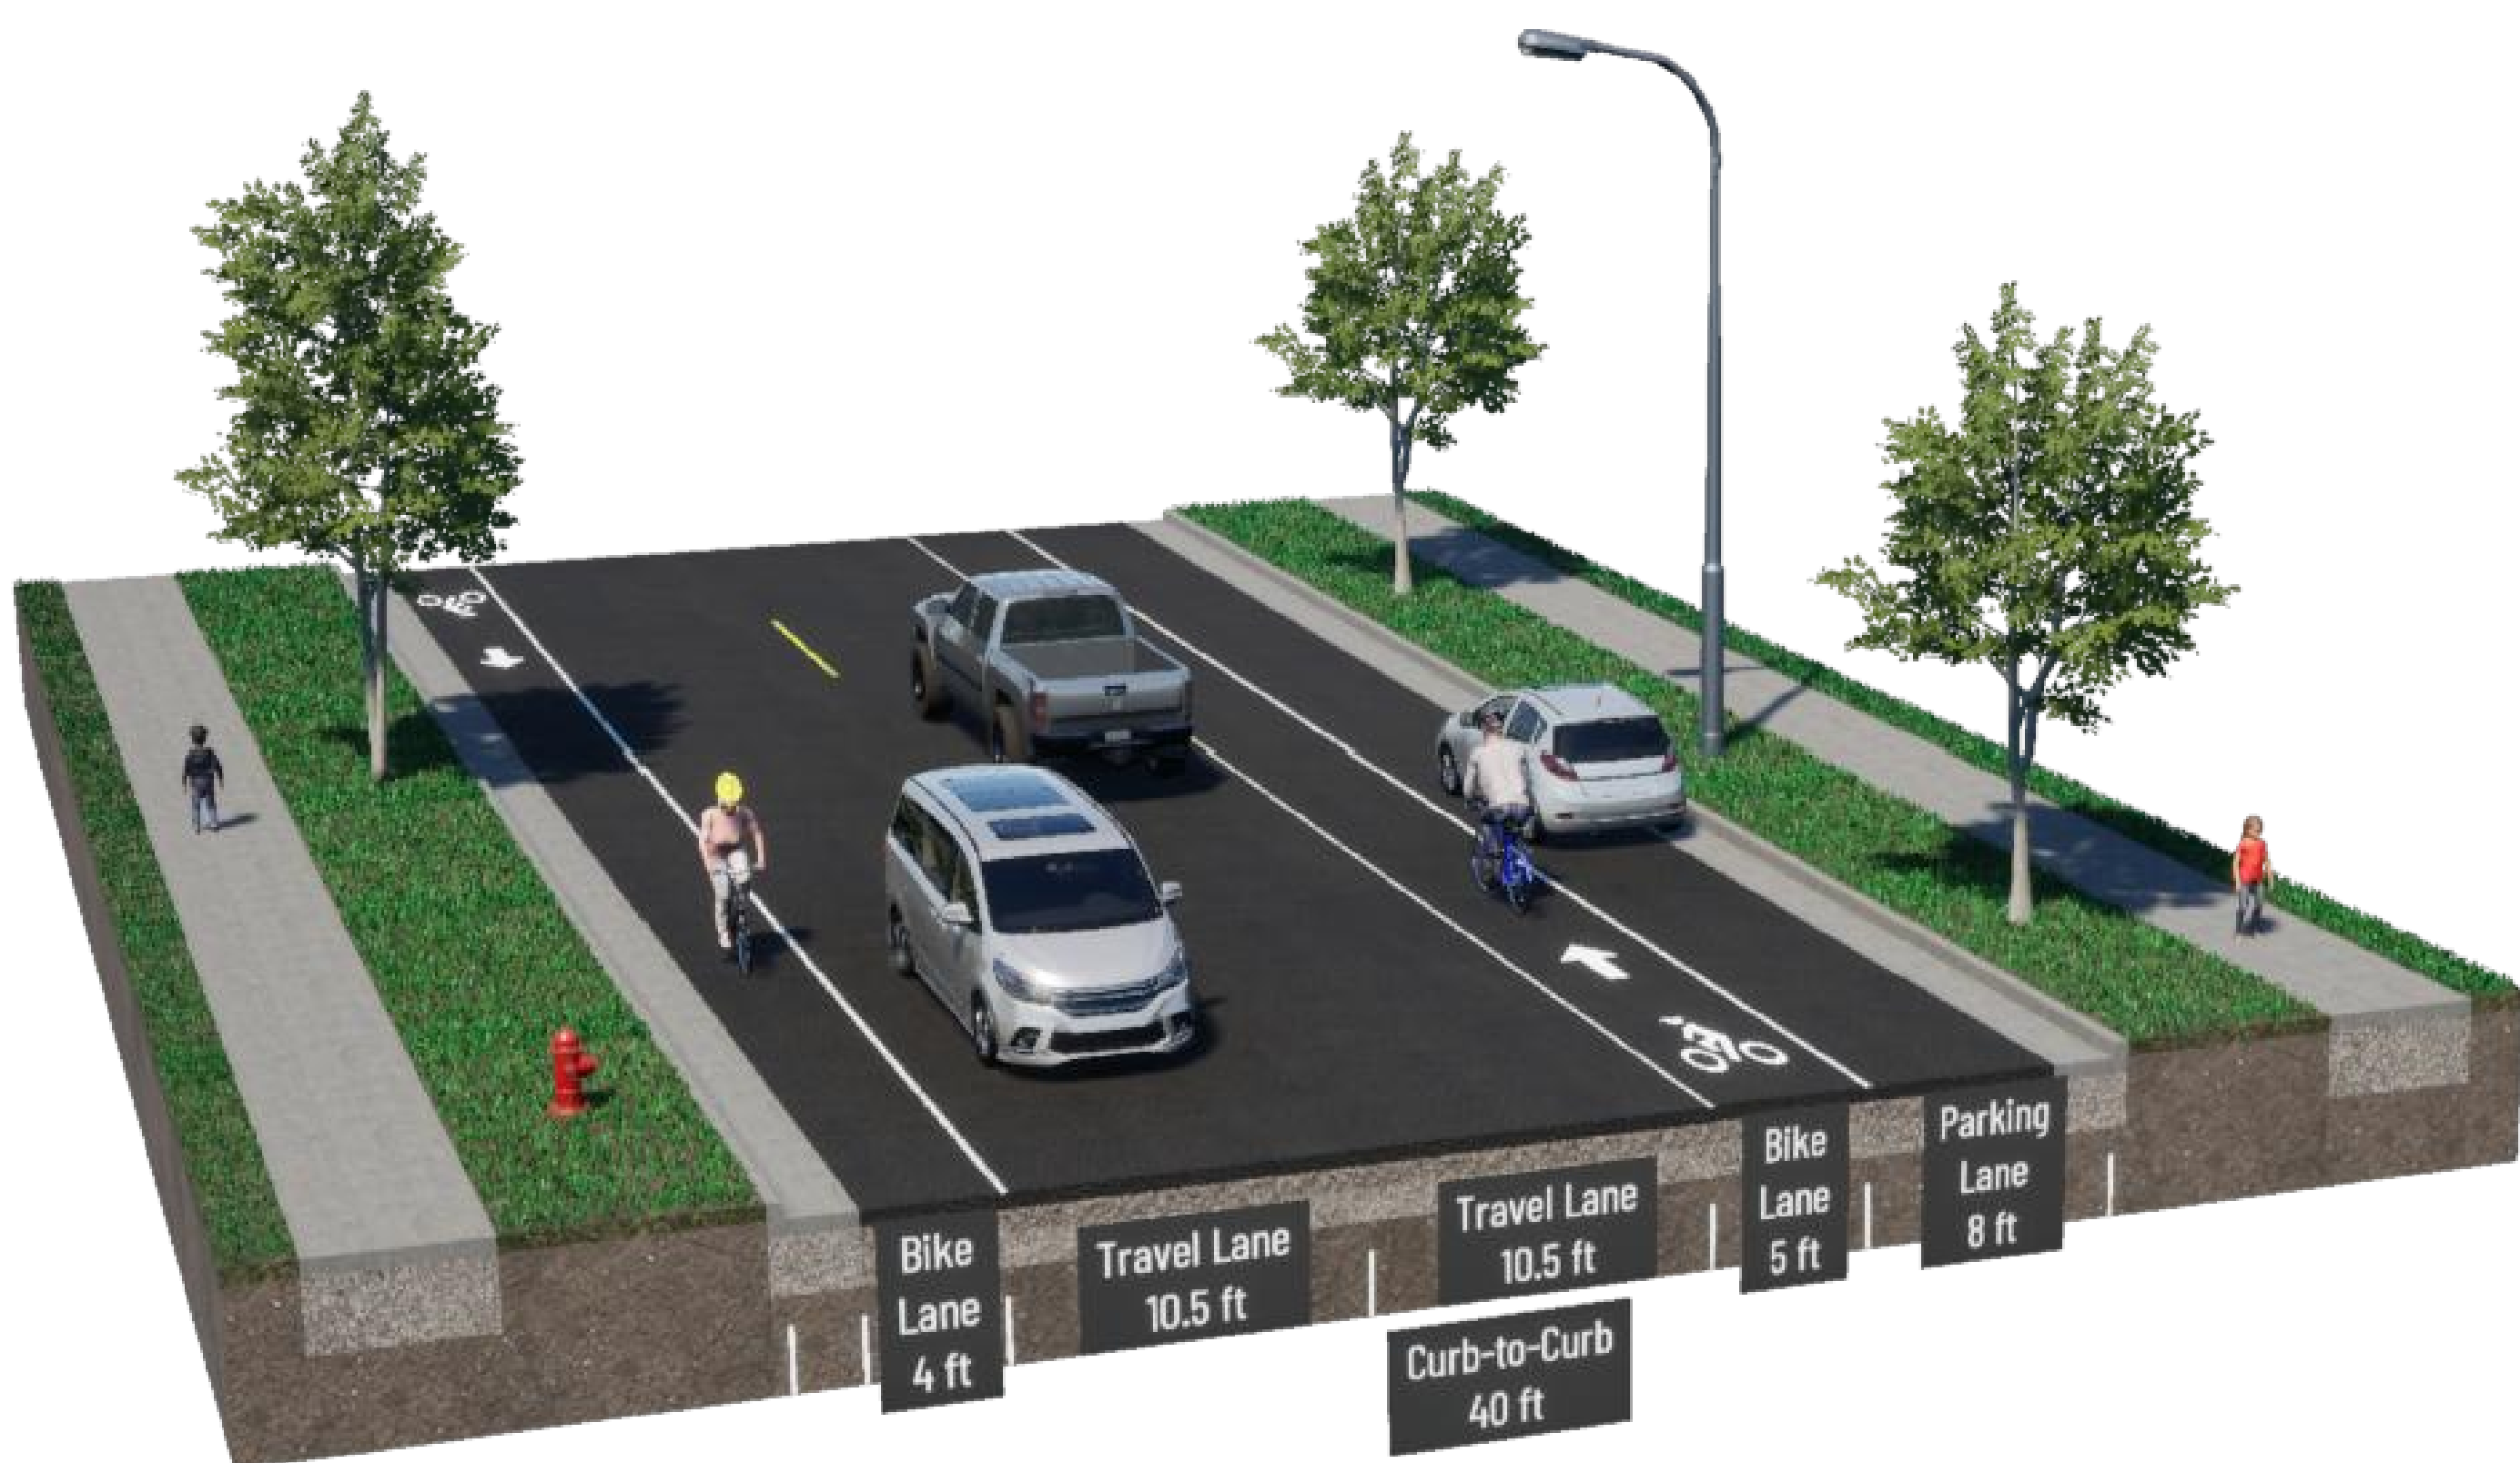

PROPOSED TYPICAL SECTION WITH PARKING ON THE SOUTH SIDE (LOOKING EAST)