


**CITY OF JANESVILLE**  
*Wisconsin's Park Place*

Project I.D. 5990-03-71  
City of Janesville, East Memorial Drive  
(North Washington Street to Harding Street)  
Local Street  
Rock County

Conceptual Layout

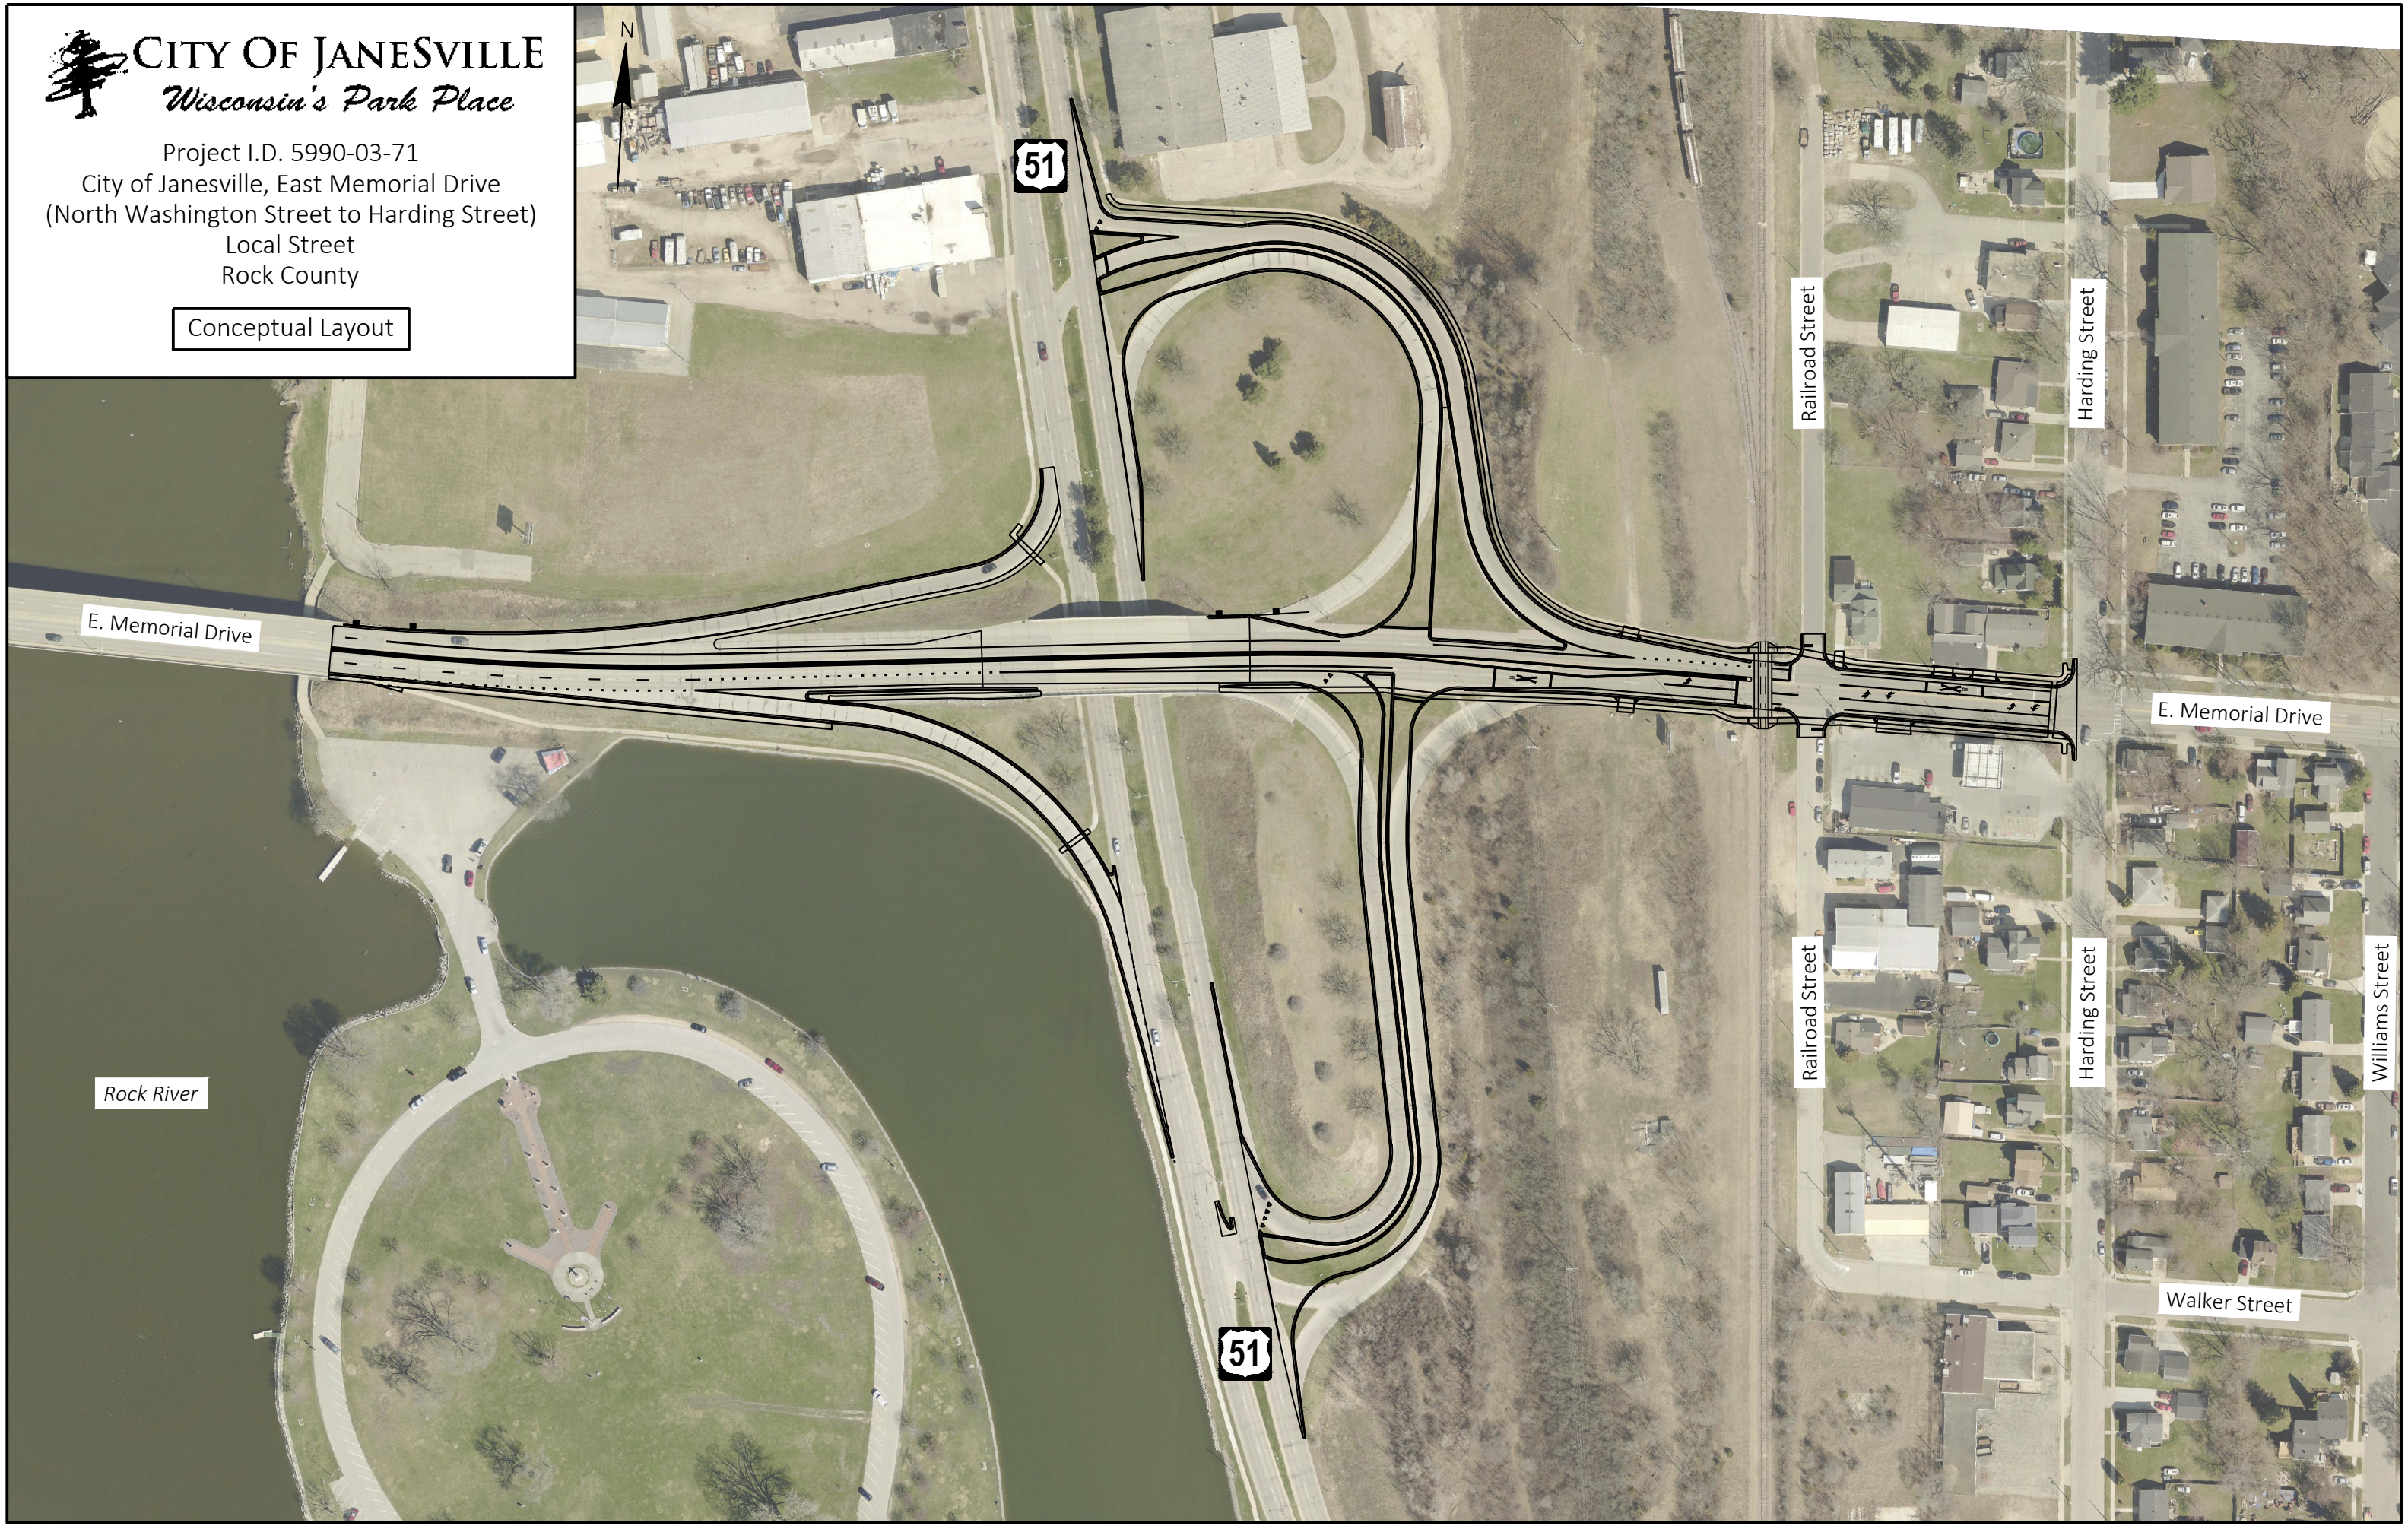

E. Memorial Drive

Rock River

Railroad Street

Harding Street

E. Memorial Drive

Railroad Street

Harding Street

Walker Street

Williams Street